




115 Great North Road, Saint Johns Hill, Whanganui, New Zealand. Site Master Plan M.A.

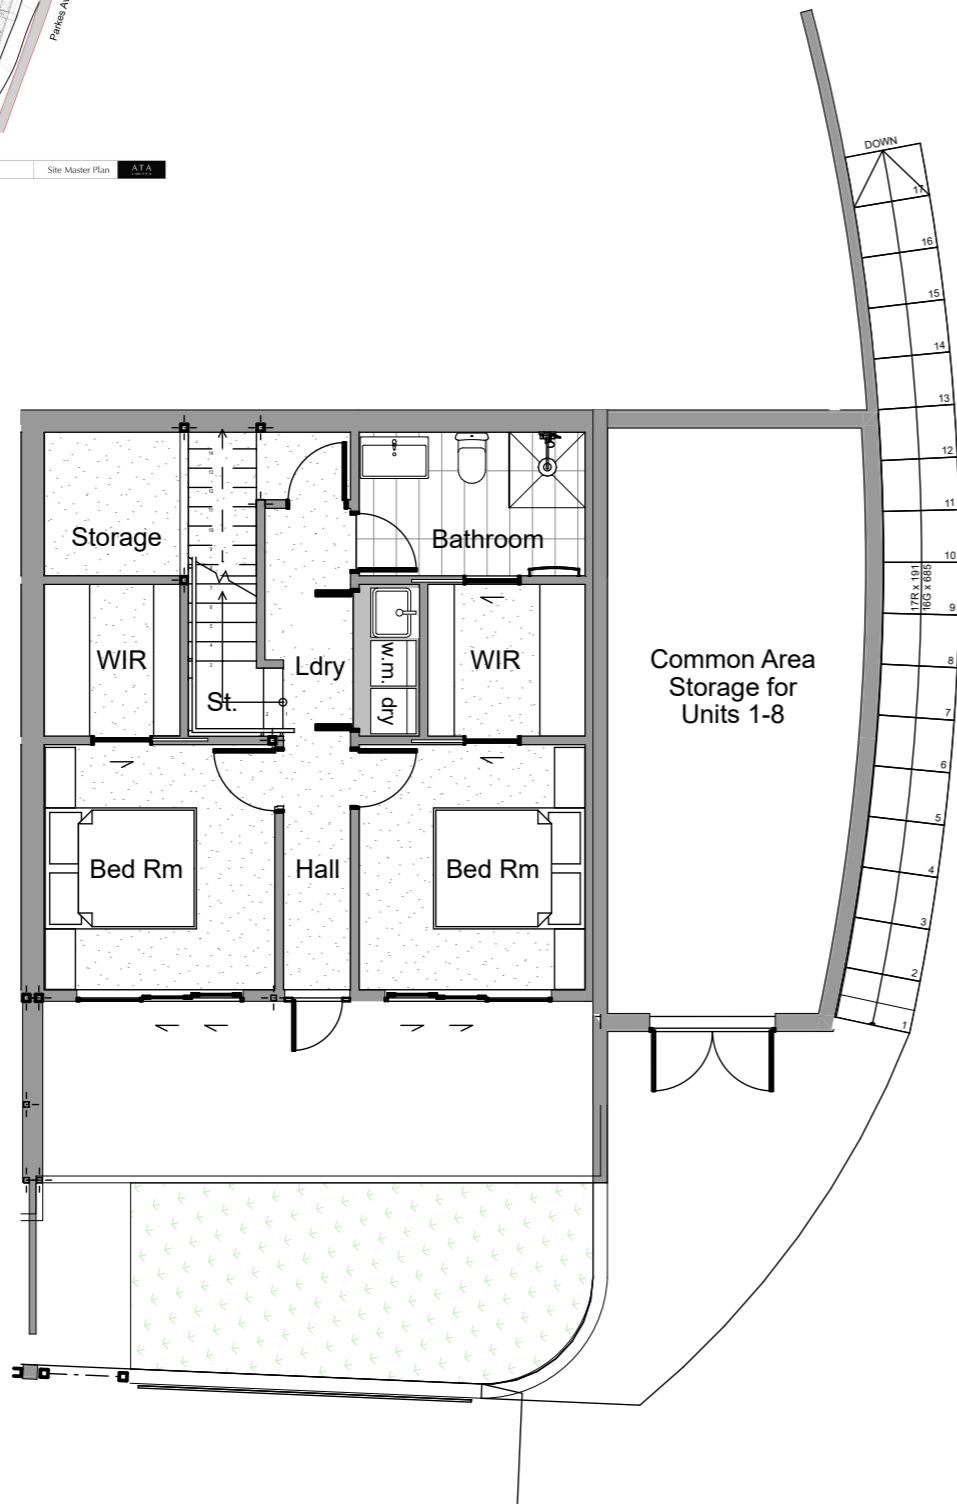


1 Ground Floor
- Scale 1:100

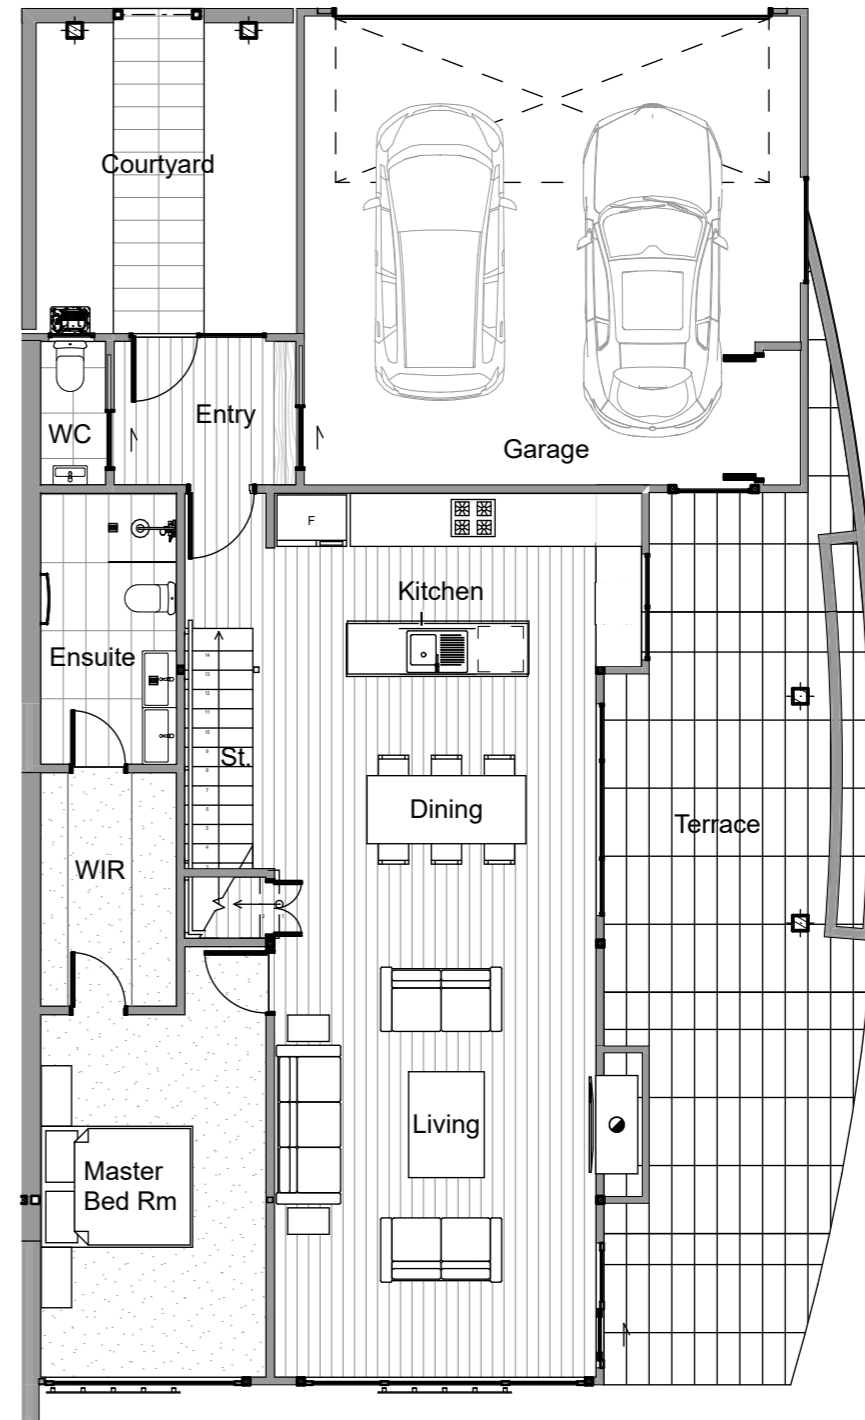


2 First Floor
- Scale 1:100

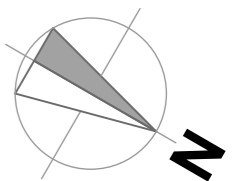


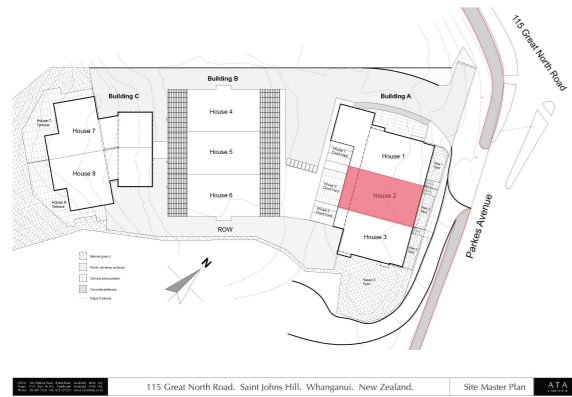


115 Great North Road, Saint Johns Hill, Whanganui, New Zealand. Site Master Plan


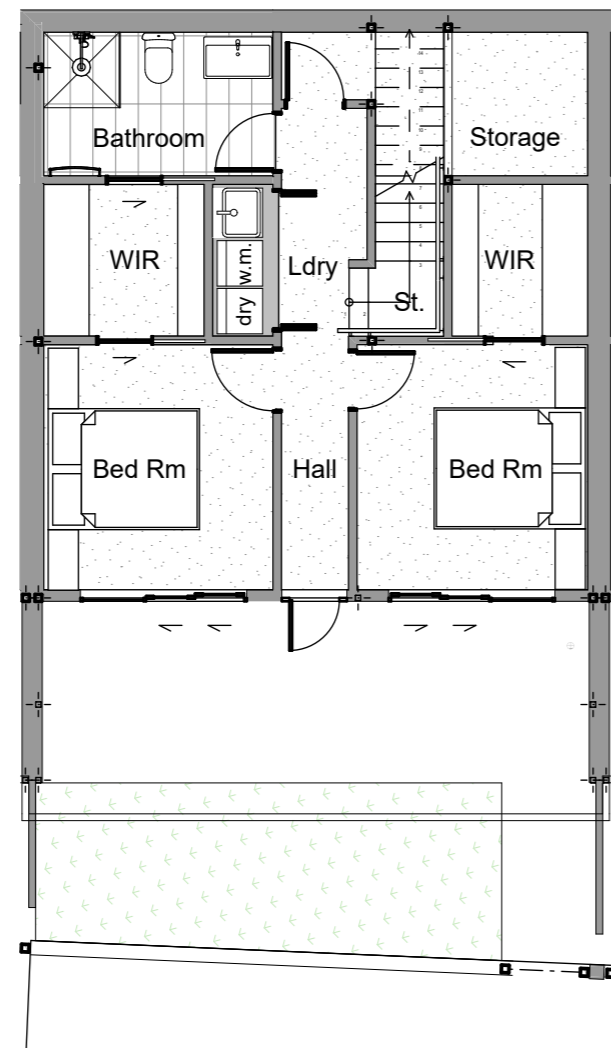


1 Ground Floor
- Scale 1:100

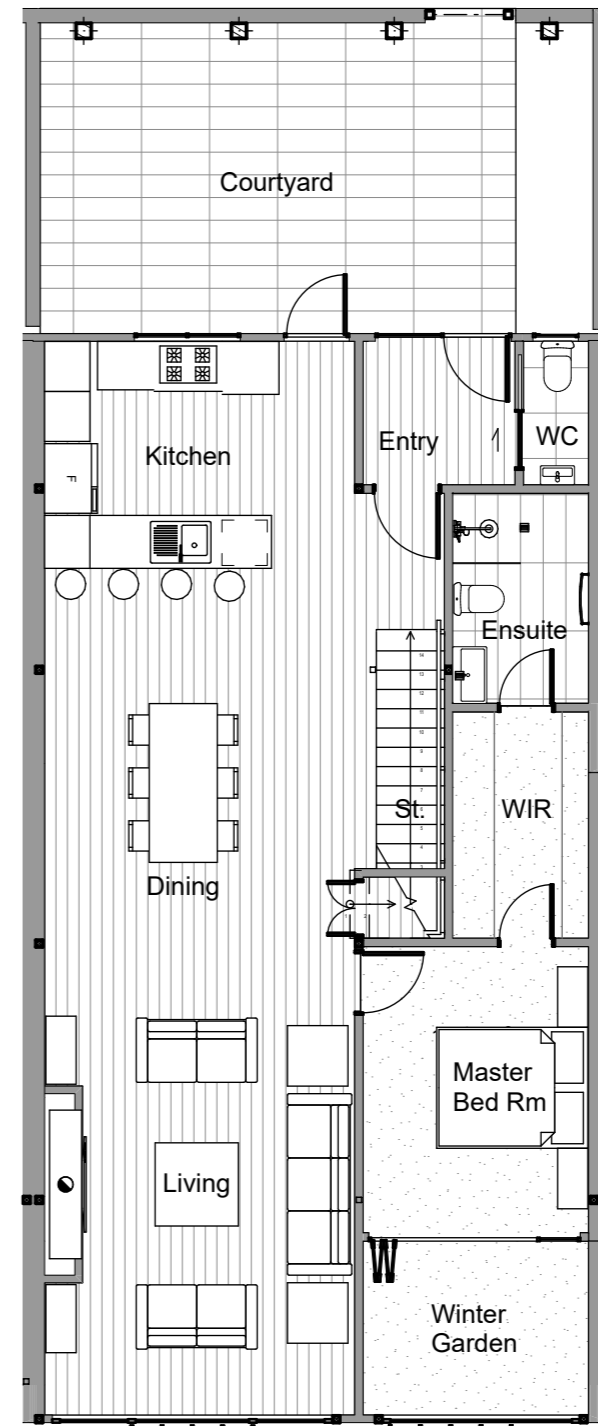


2 First Floor
- Scale 1:100

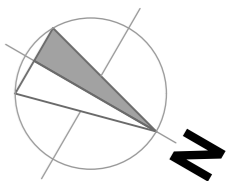


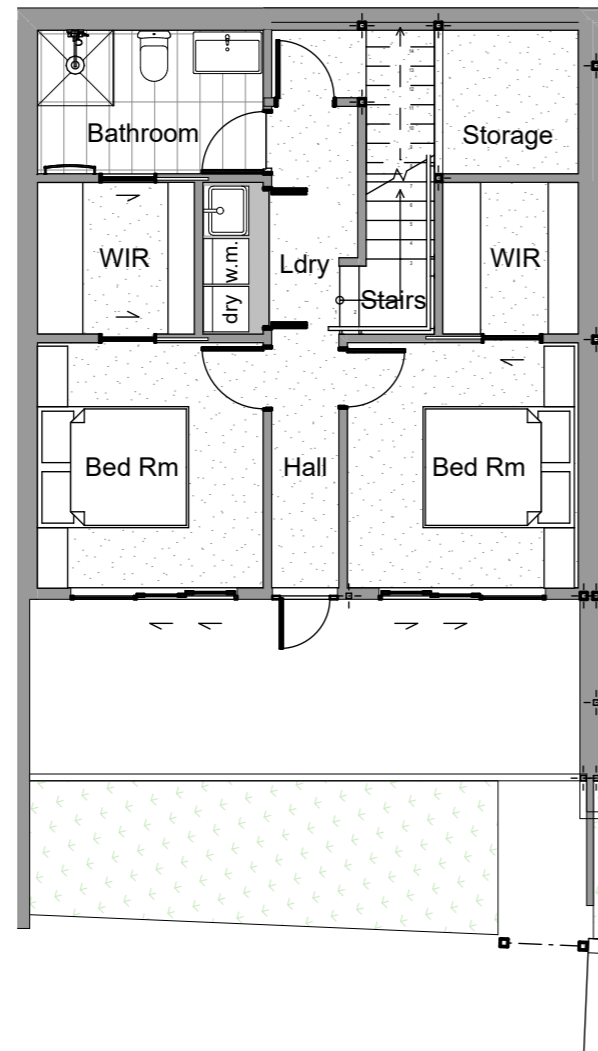
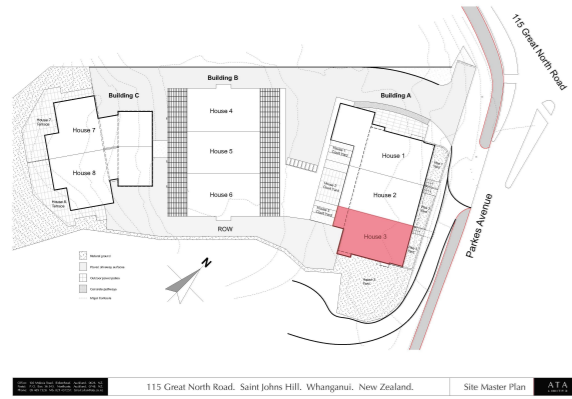


1 Ground Floor
- Scale 1:100

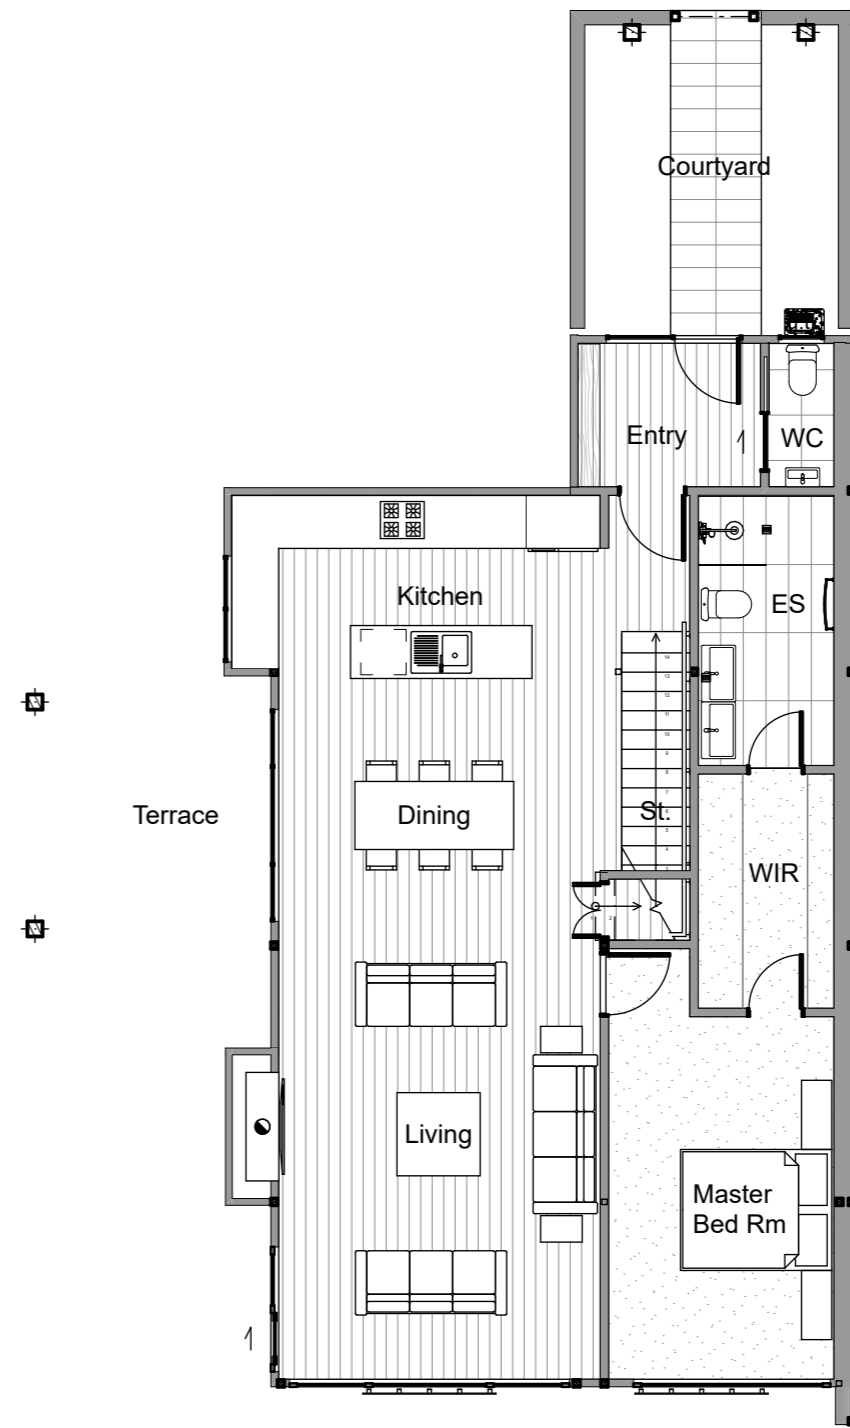




2 First Floor
- Scale 1:100

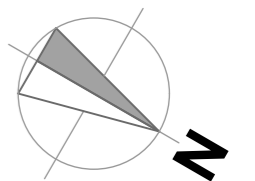

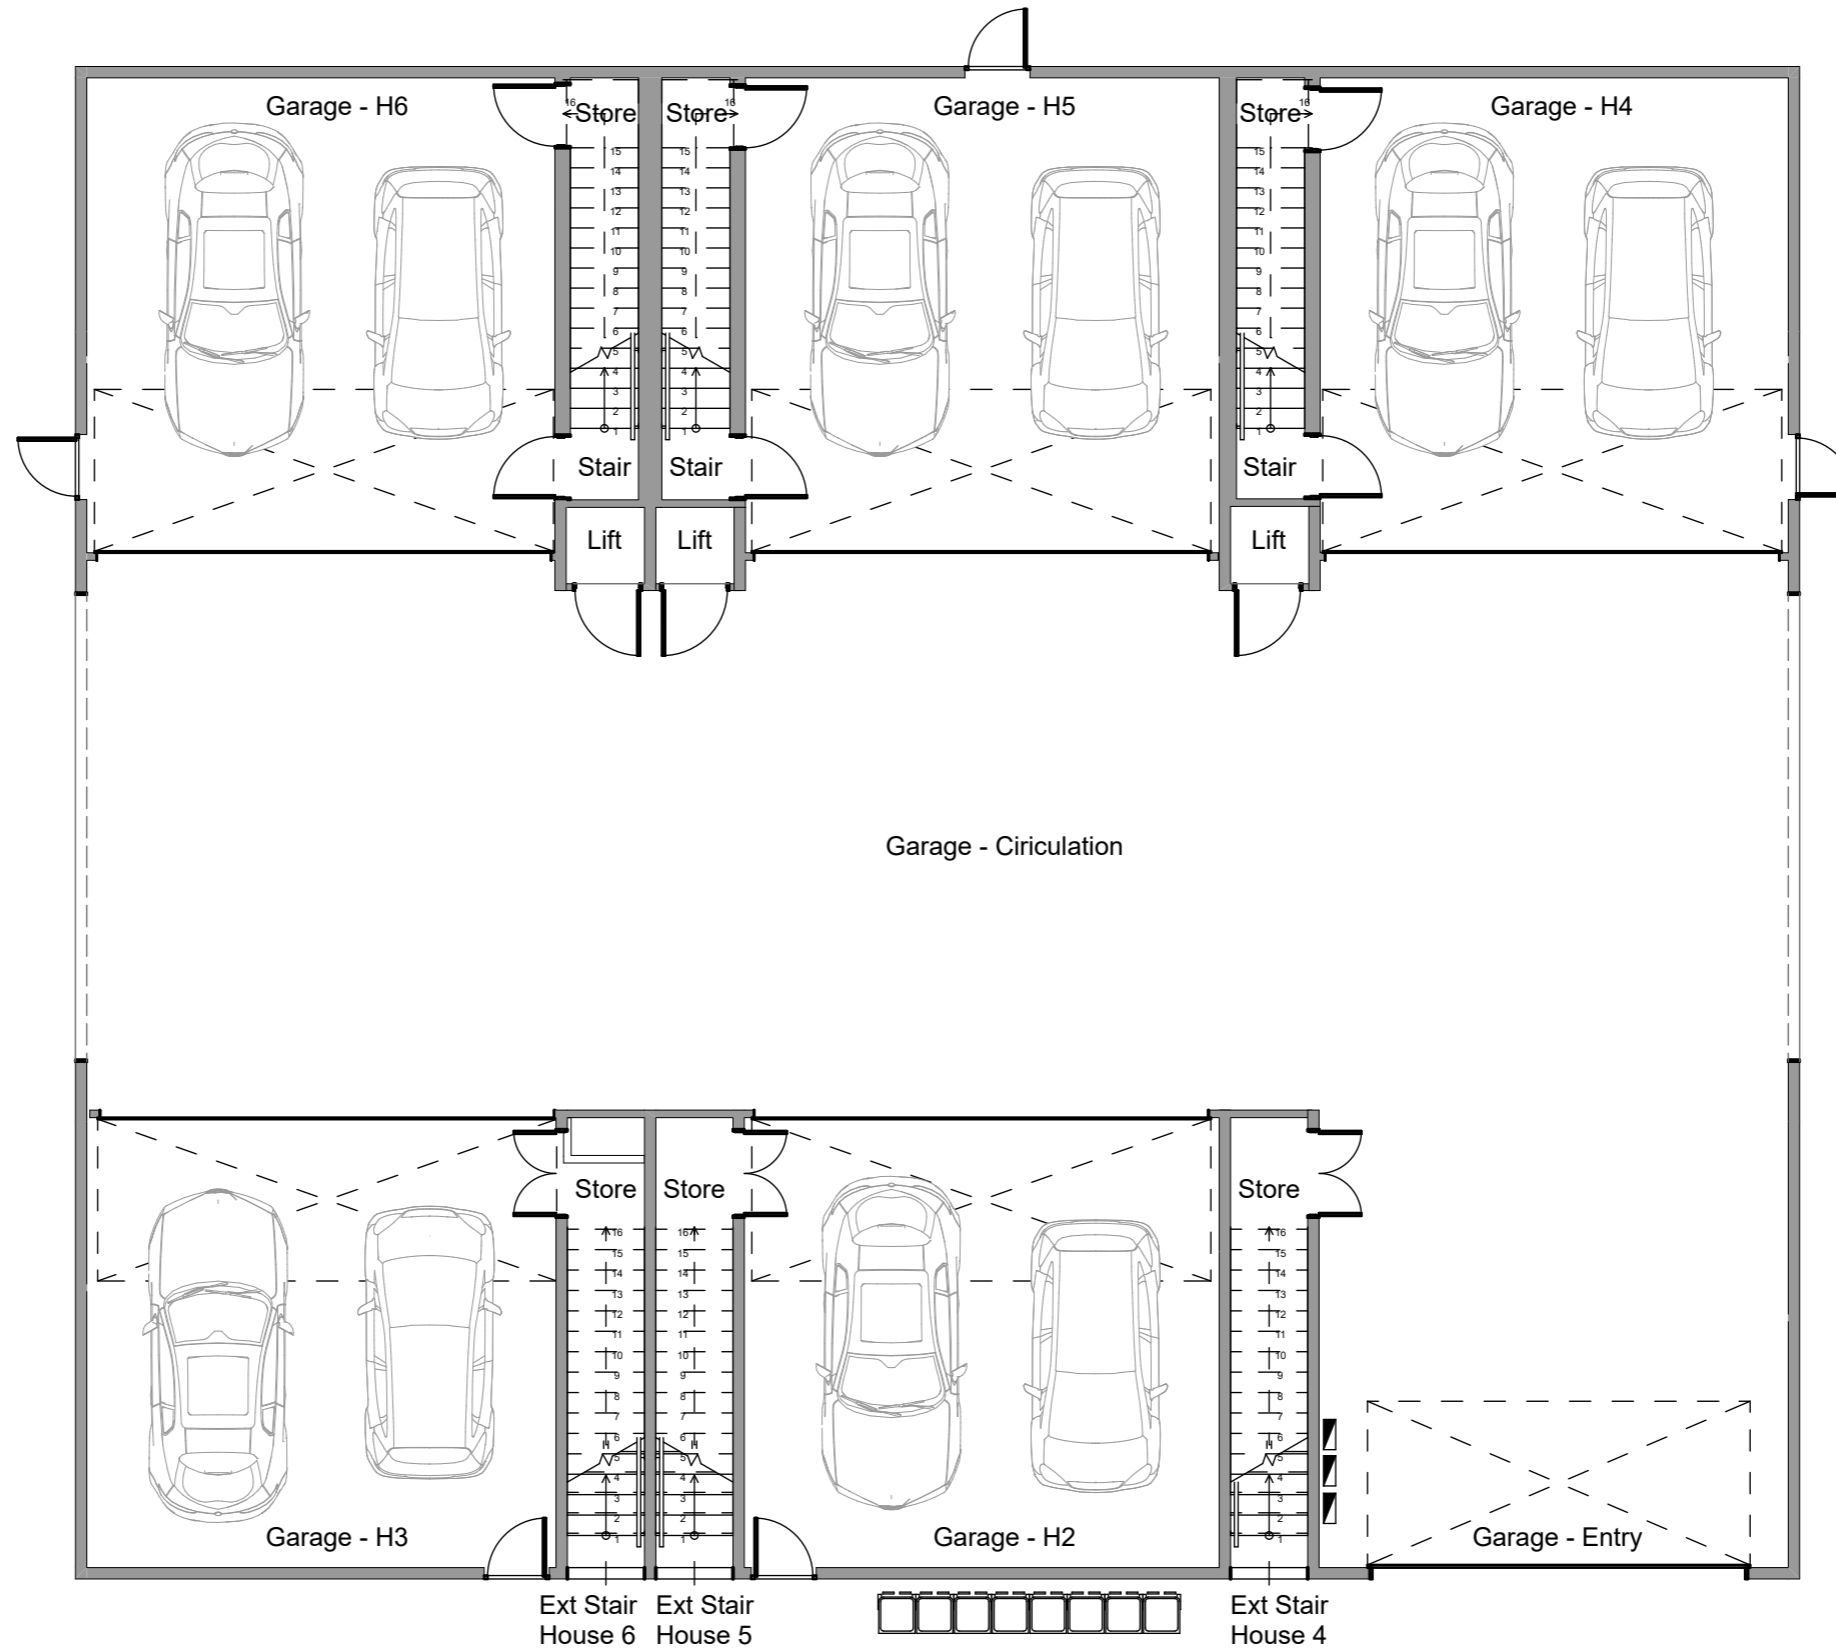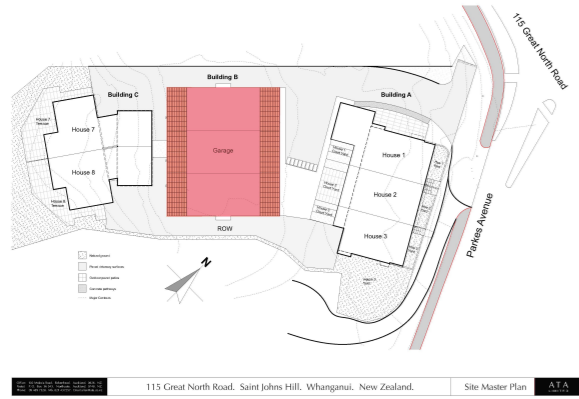


1 Ground Level
Scale 1:100

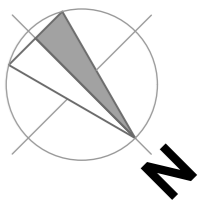


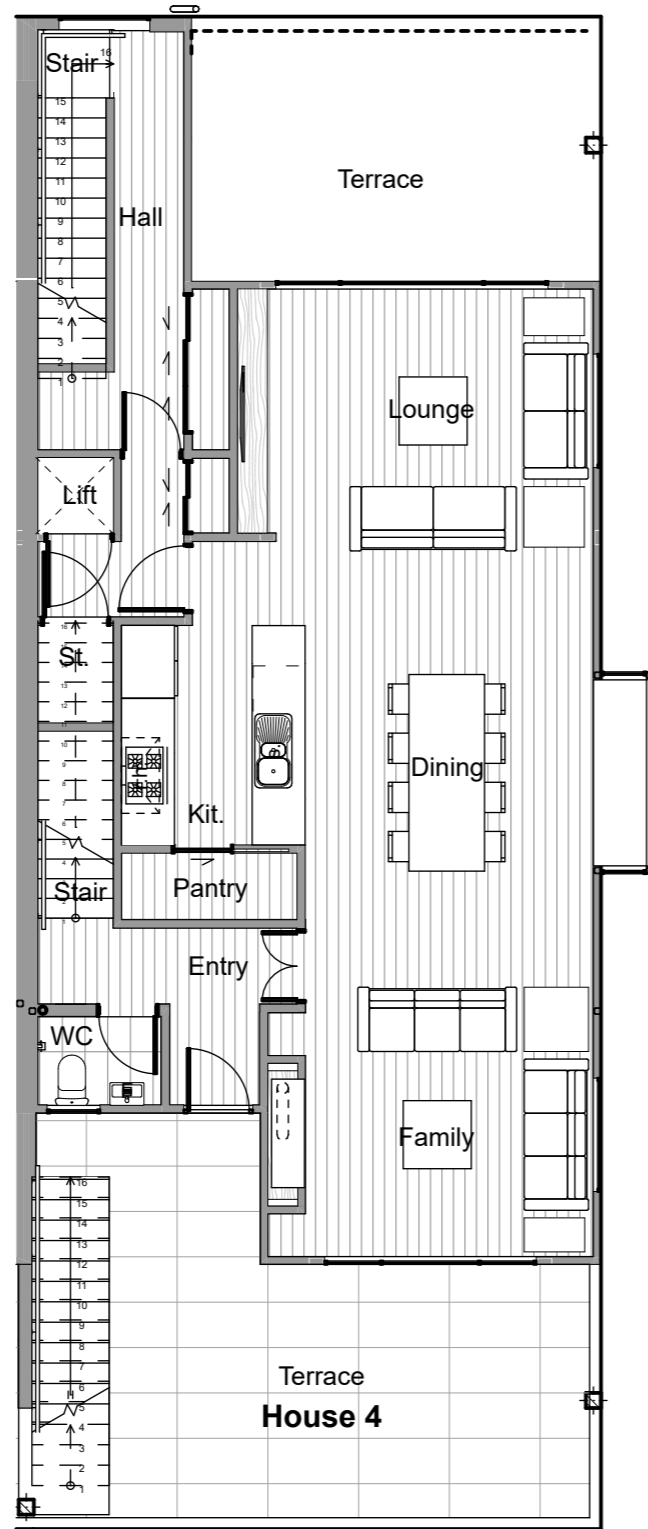
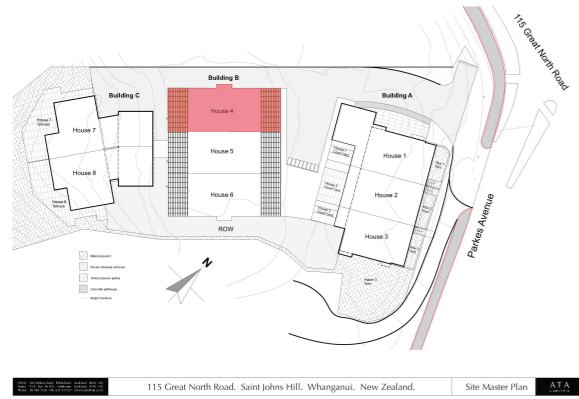


1 Level 1
- Scale 1:100

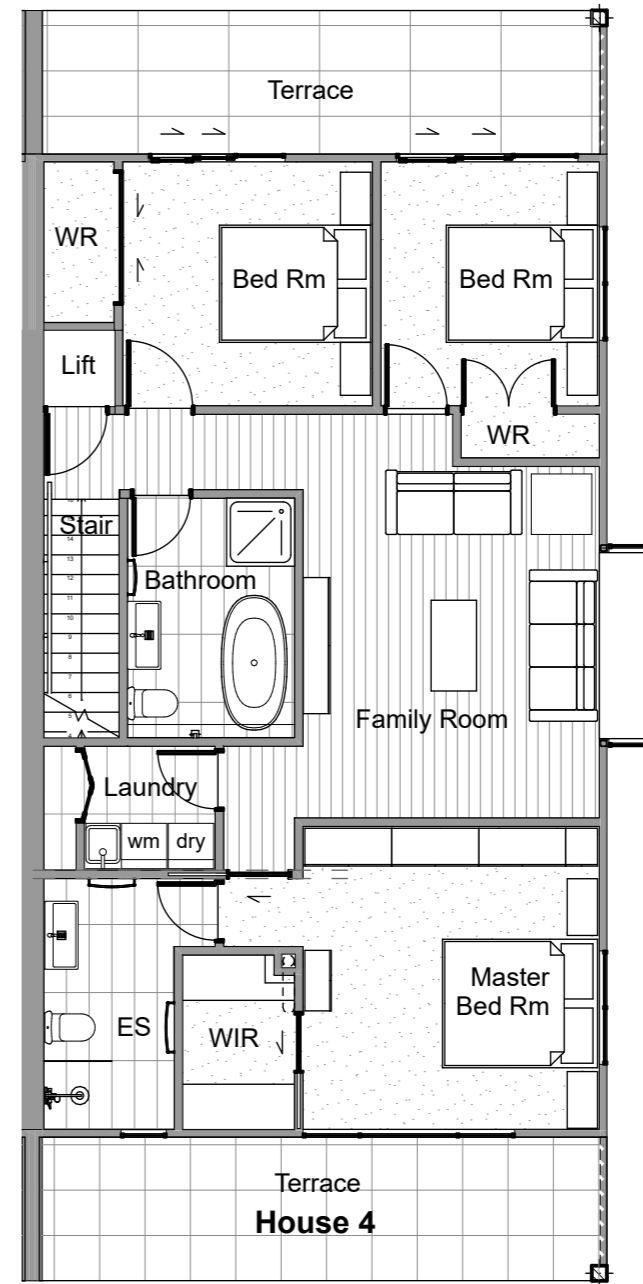


2 Level 2
- Scale 1:100

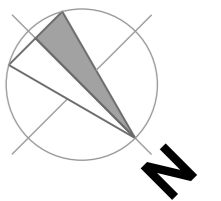


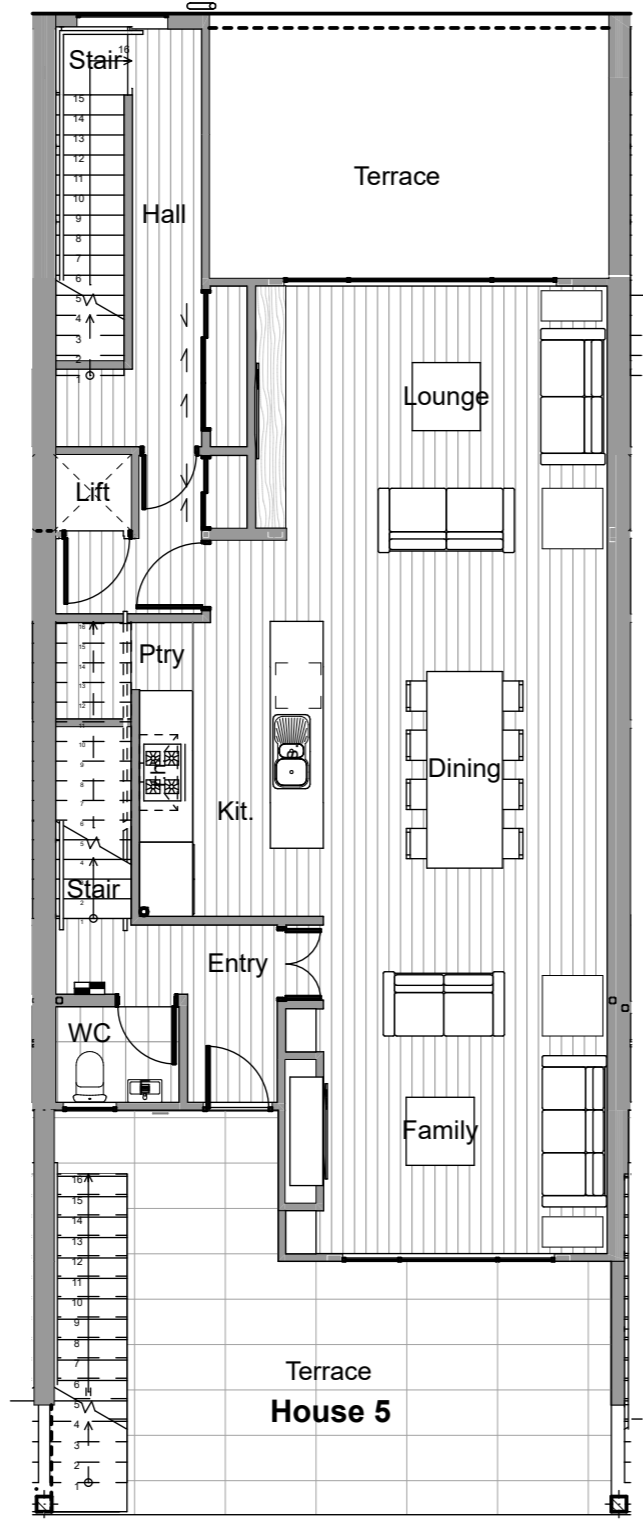
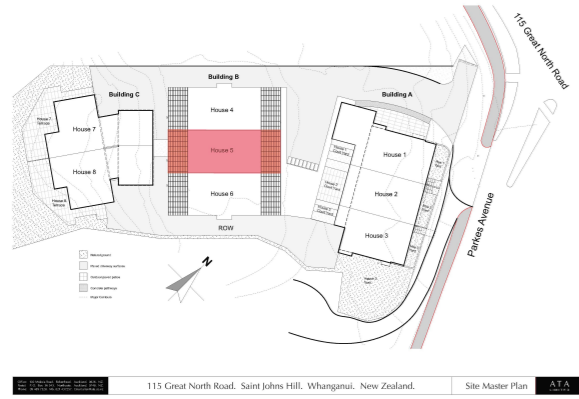


1 Level 1
- Scale 1:100

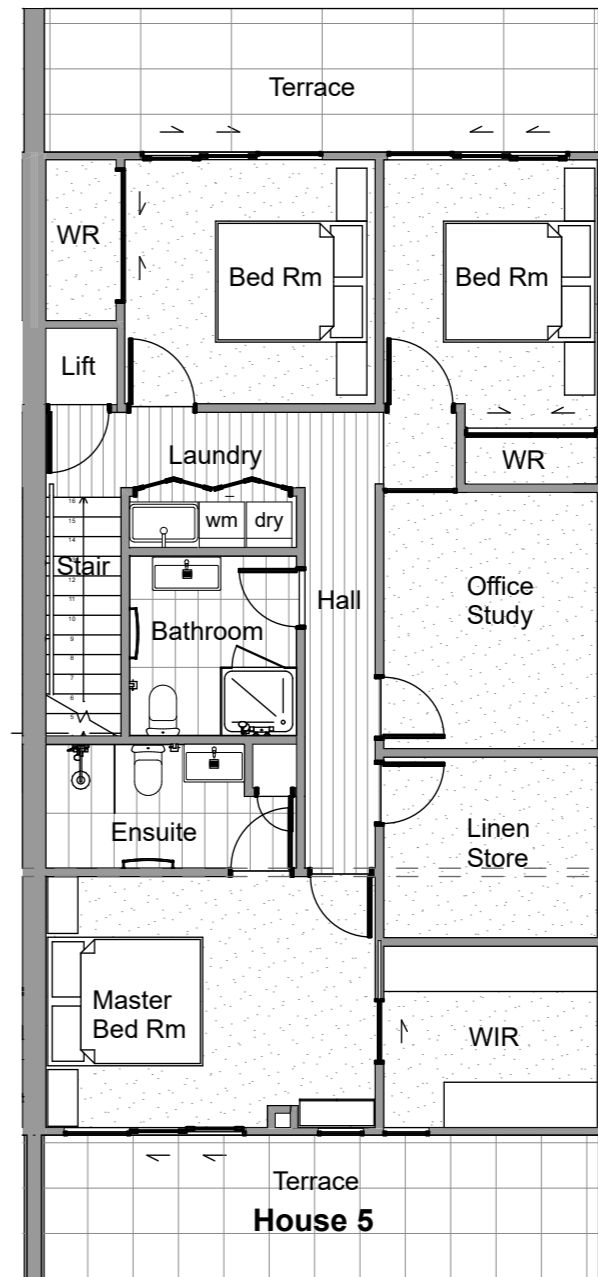


2 Level 2
- Scale 1:100

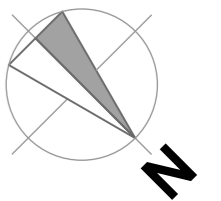


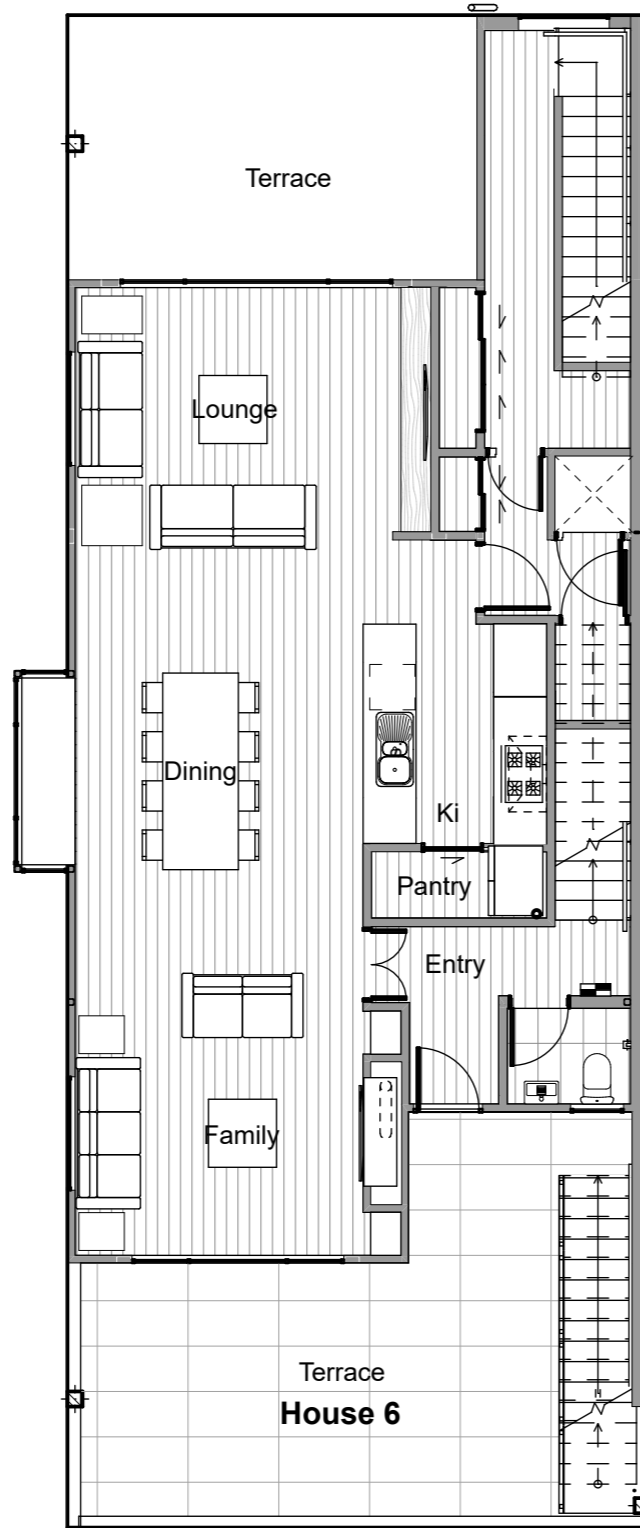
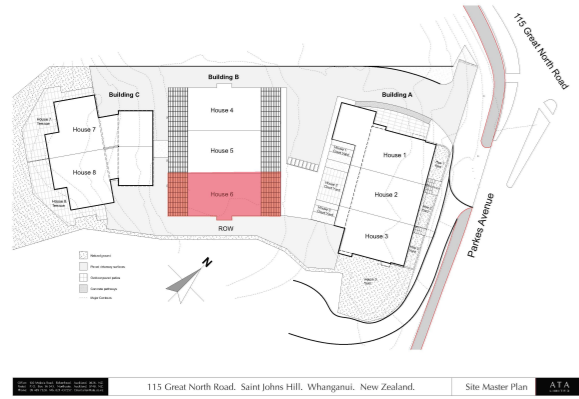


1 Level 1
Scale 1:100

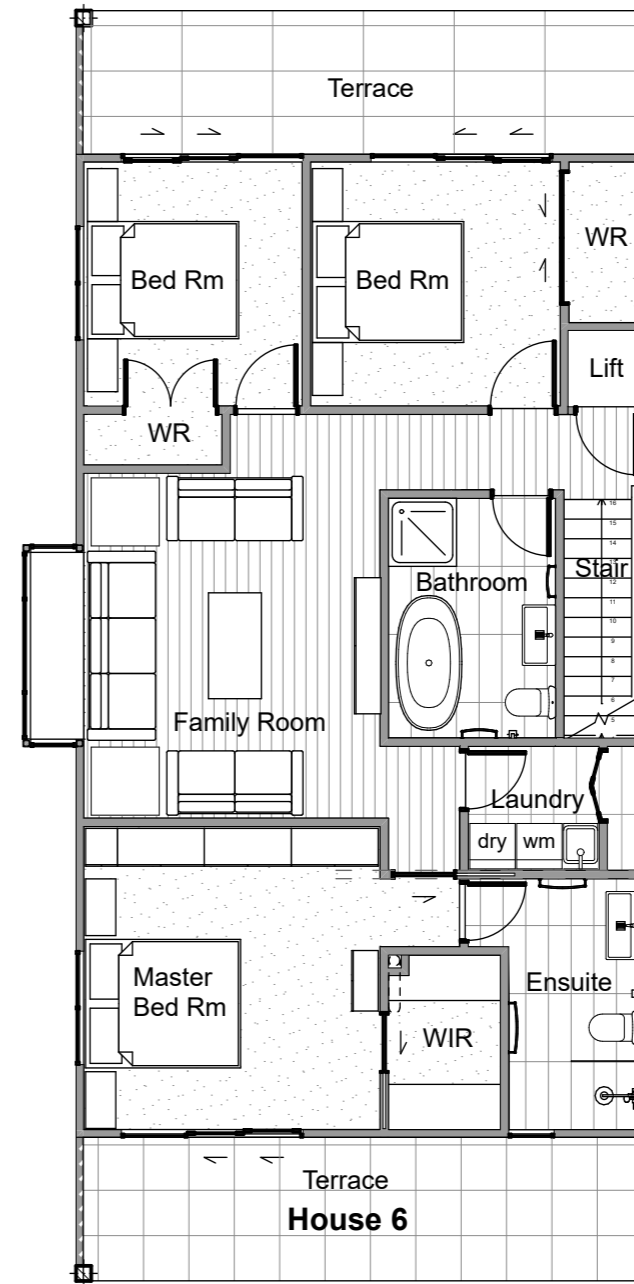


2 Level 2
Scale 1:100

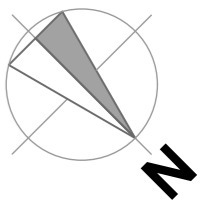


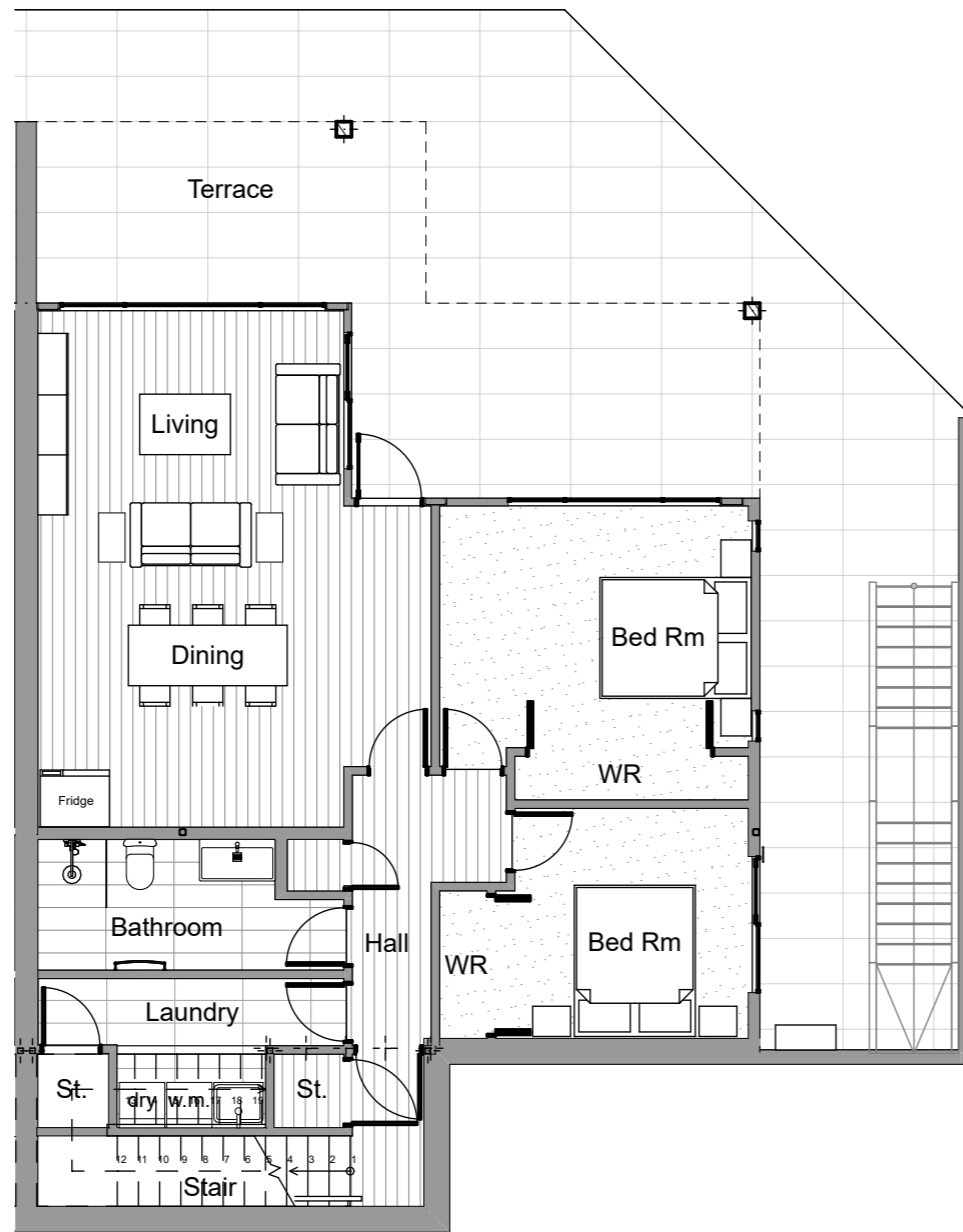
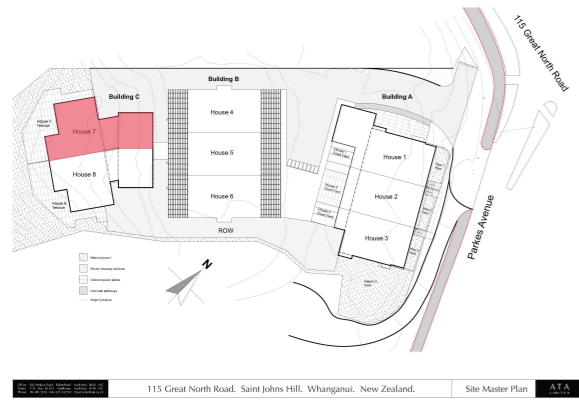


1 Ground Floor
- Scale 1:100

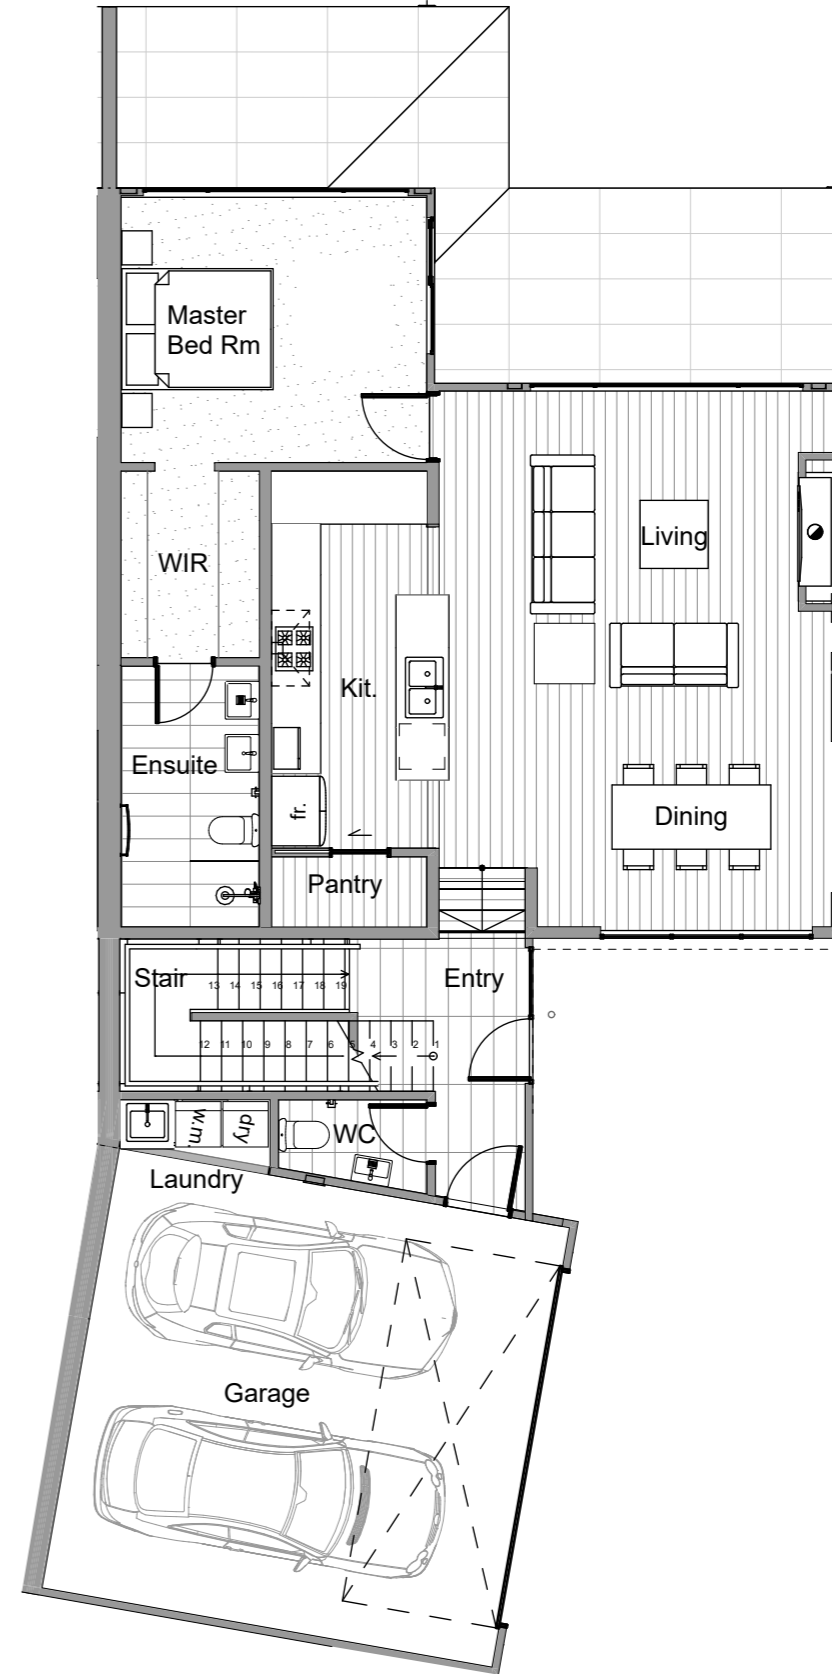


2 First Floor
- Scale 1:100

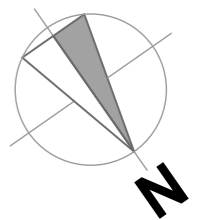

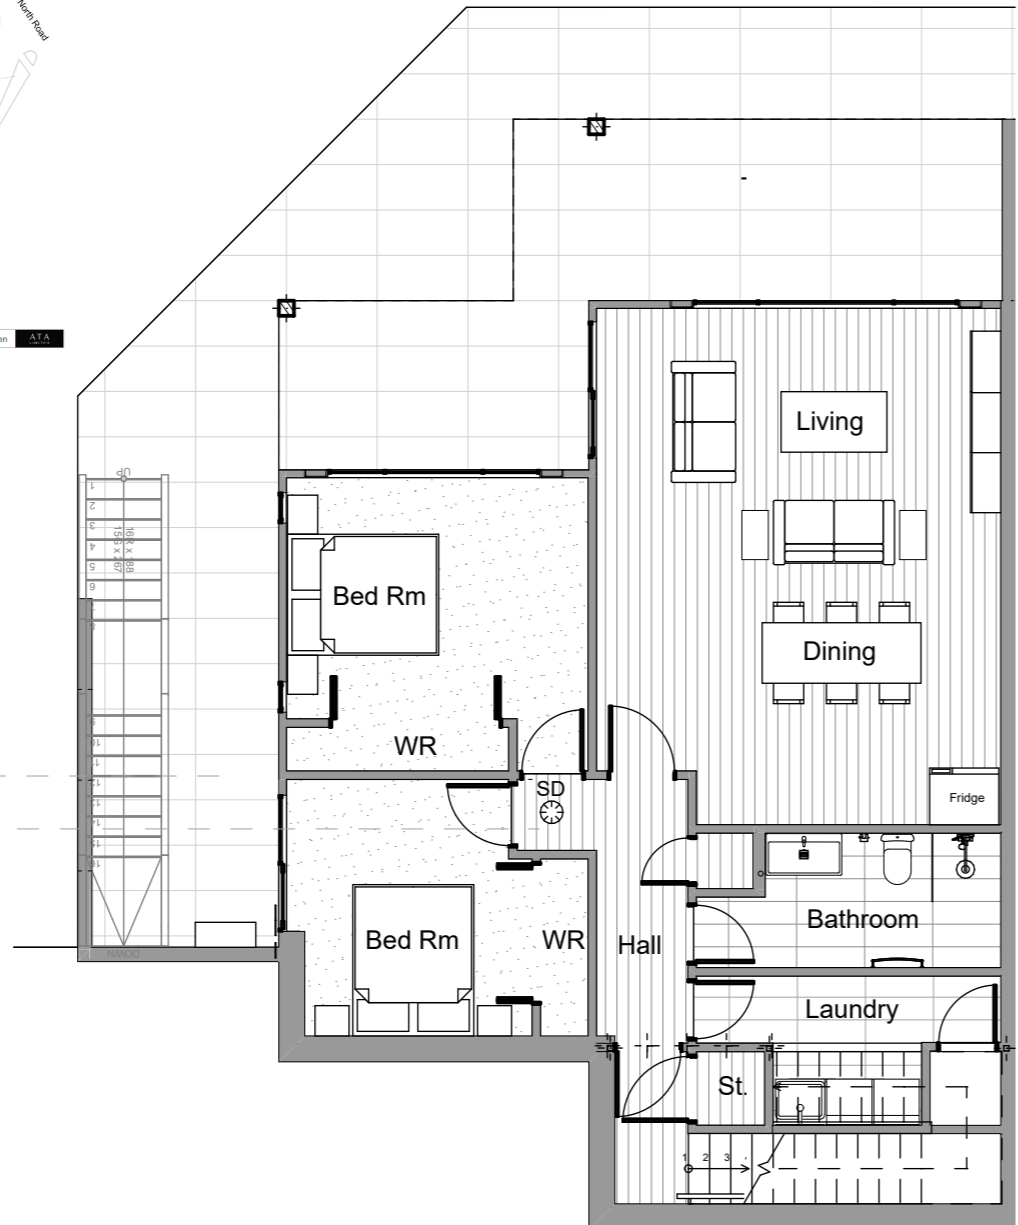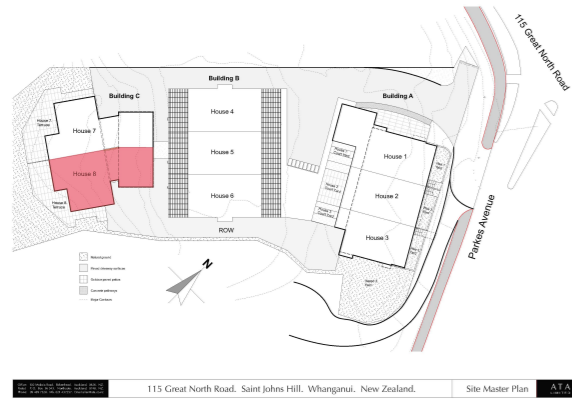

1 Ground Floor
- Scale 1:100

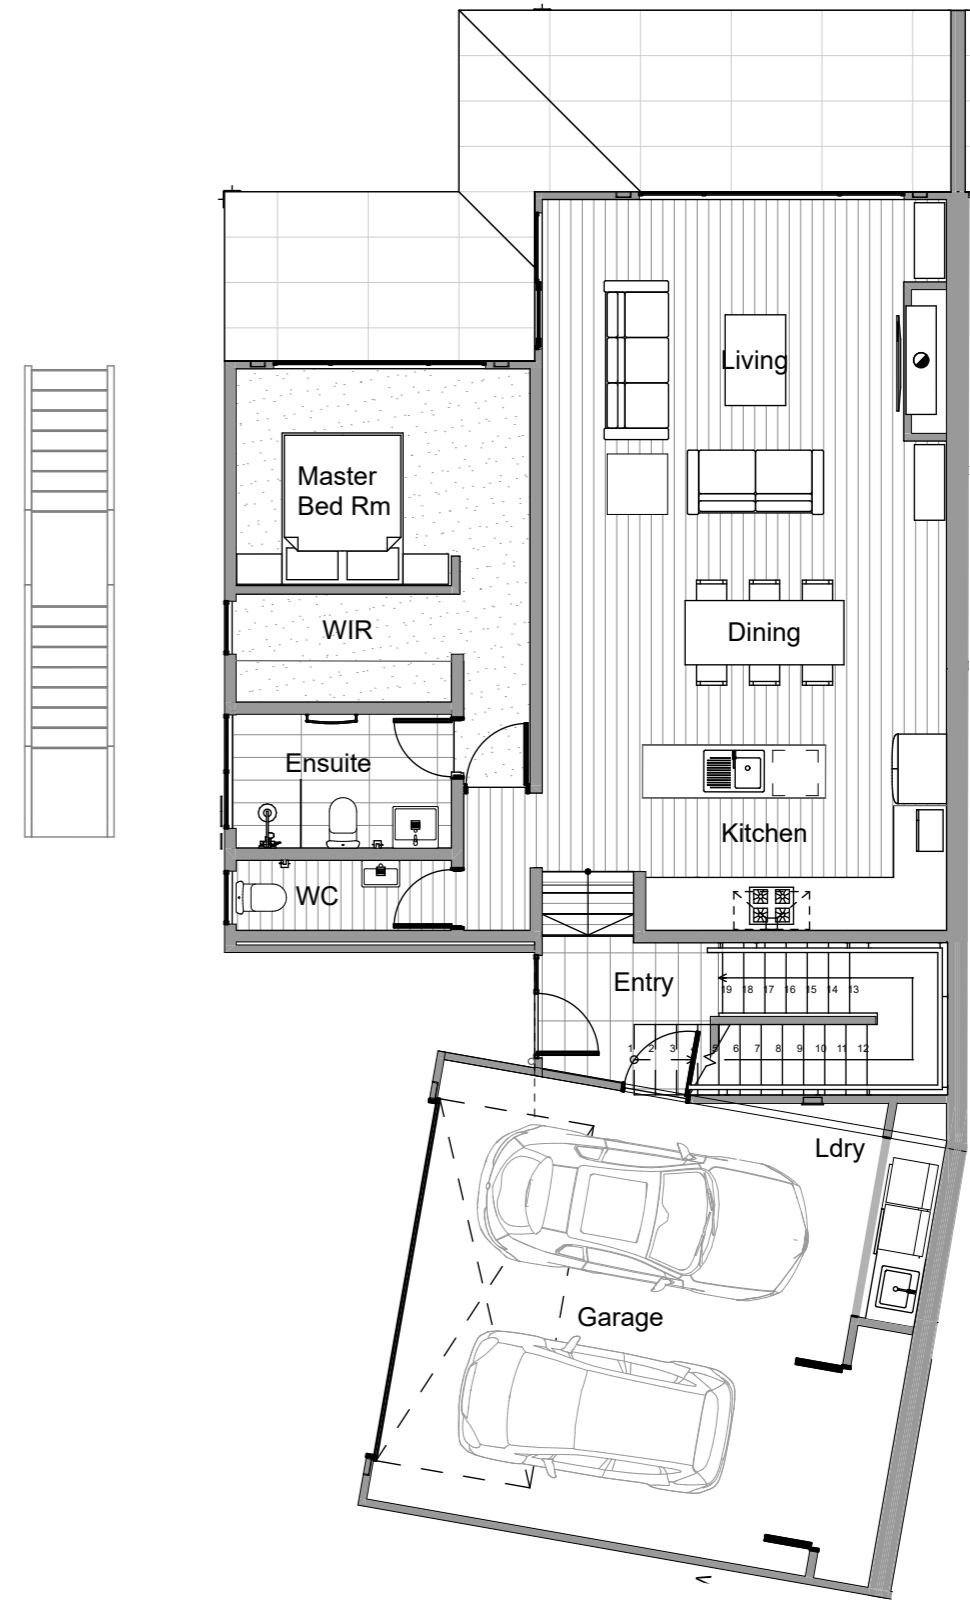

2 First Floor
- Scale 1:100

