




SOUTH-WEST ELEVATION

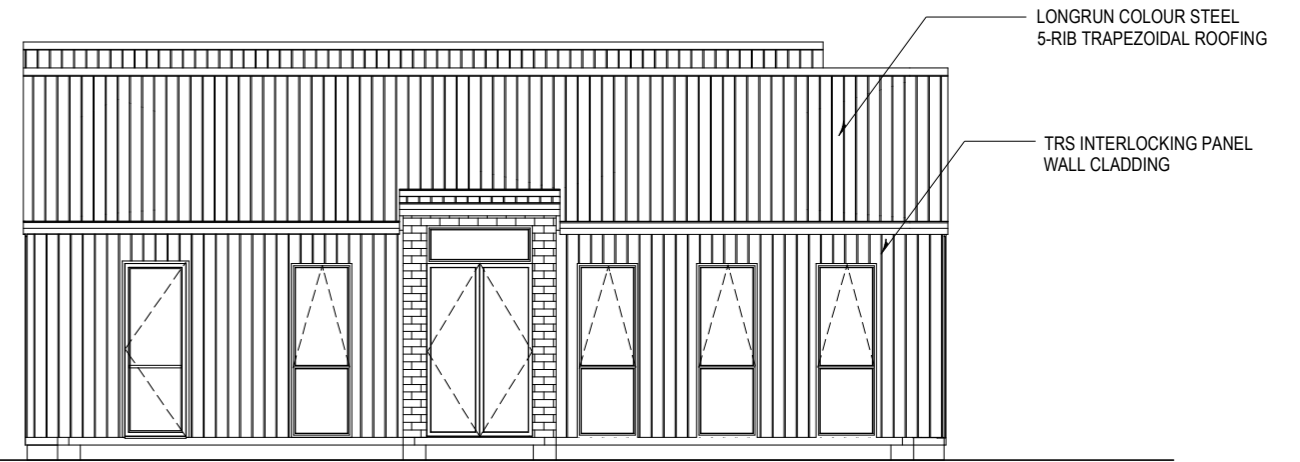


NORTH-WEST ELEVATION

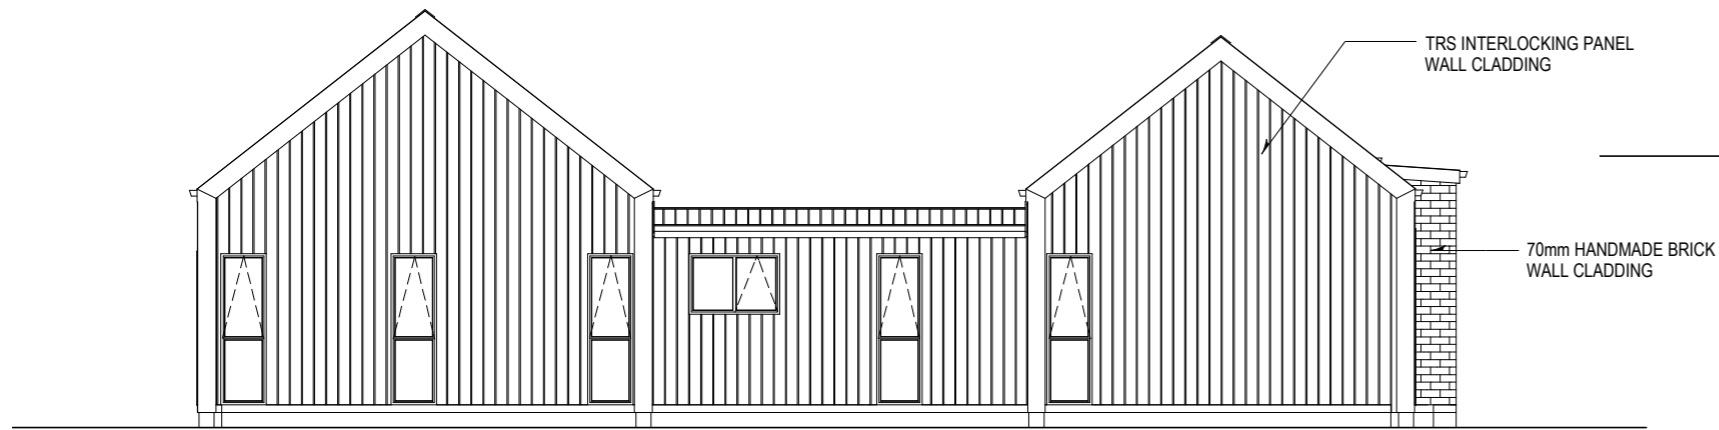

NORTH-EAST ELEVATION

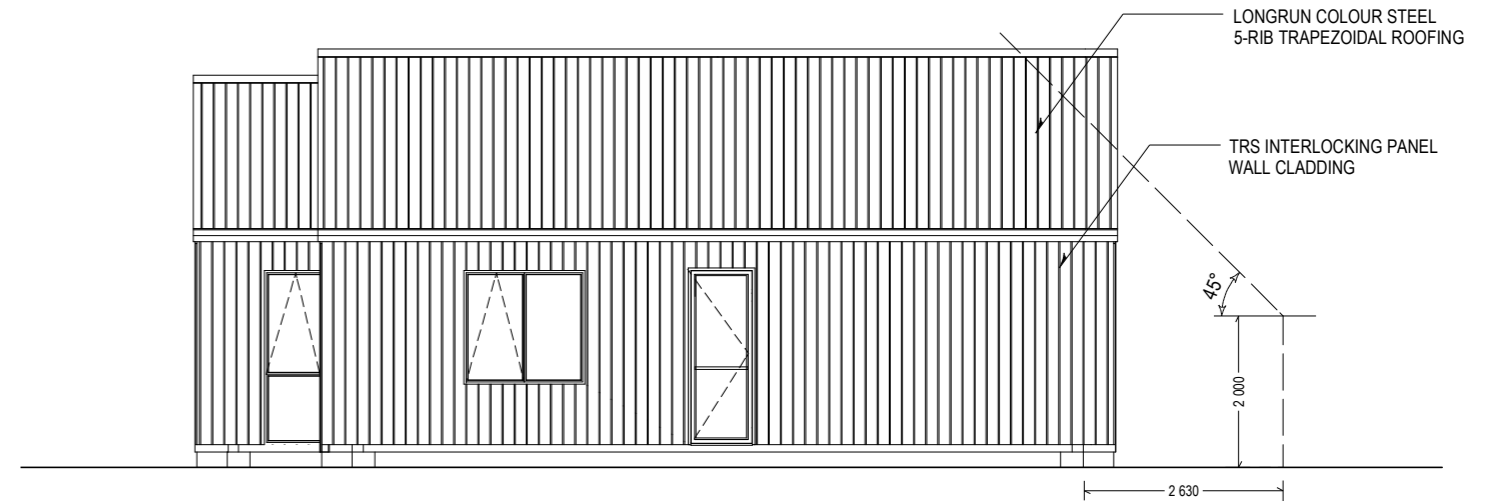


SOUTH-EAST ELEVATION

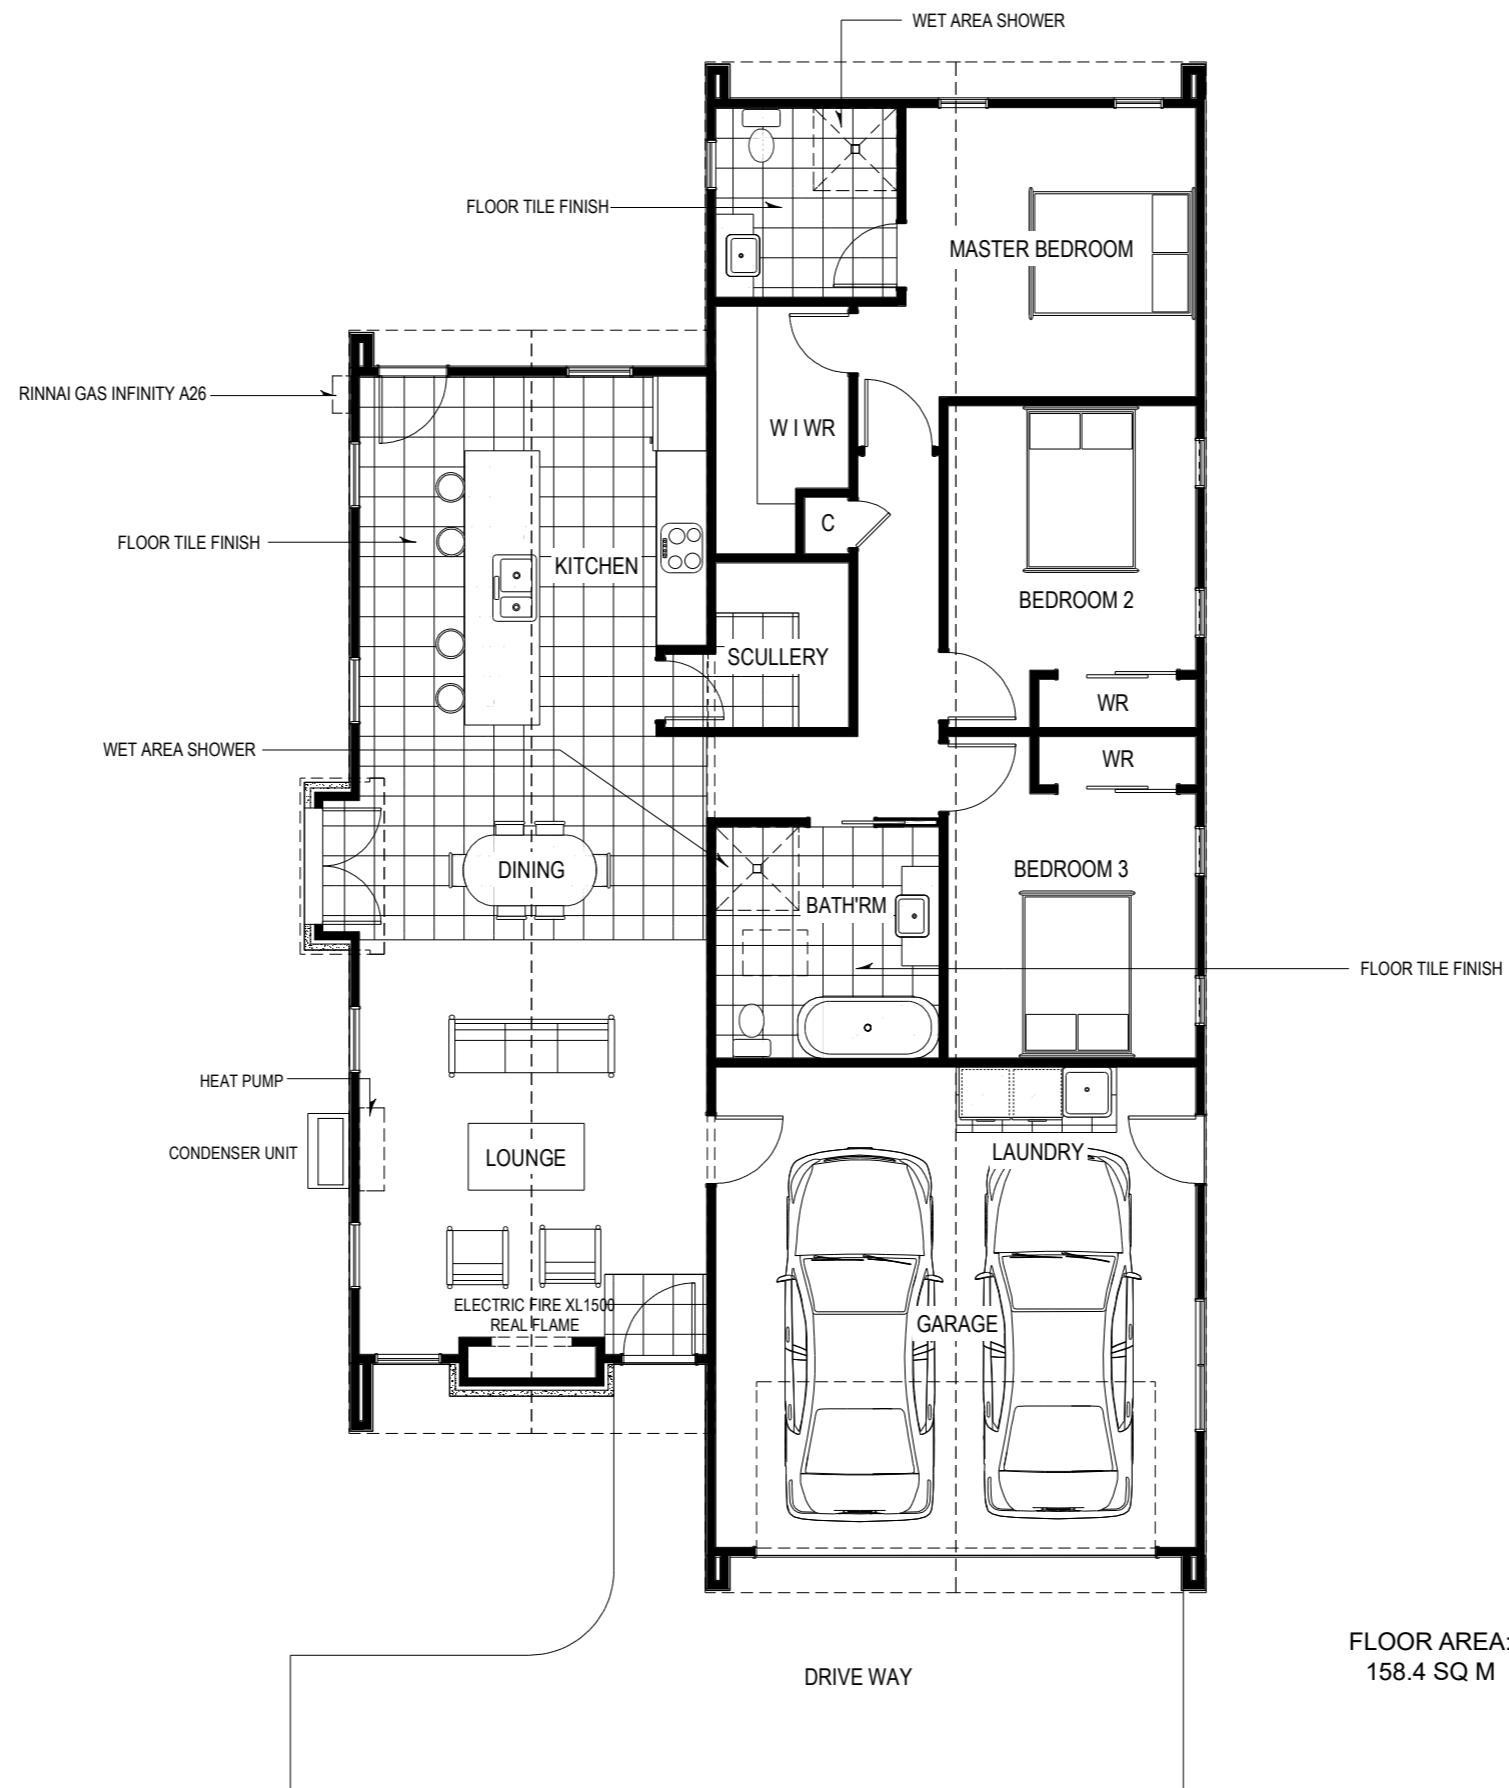


FLOOR AREA:  
158.4 SQ M




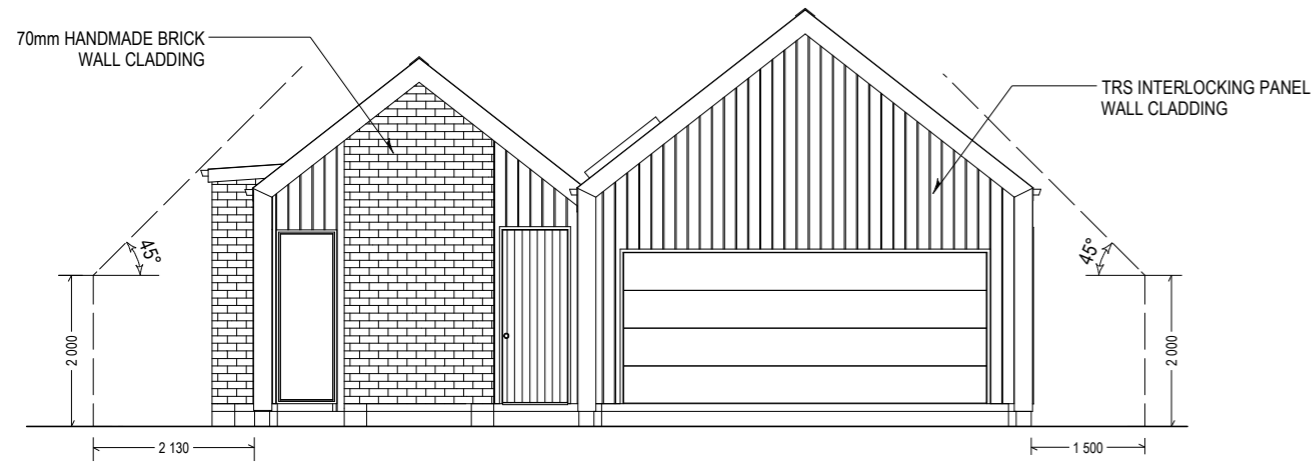


SOUTH-WEST ELEVATION

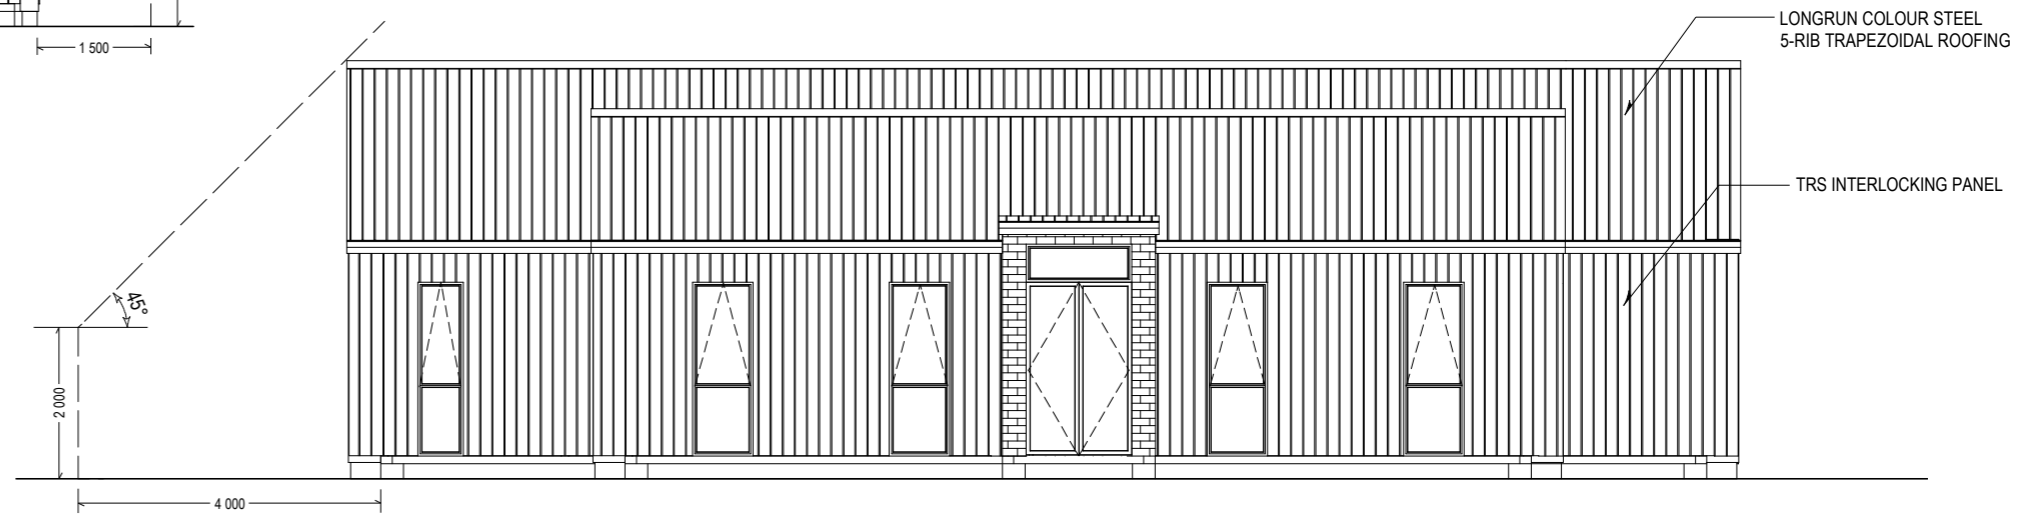


NORTH-WEST ELEVATION

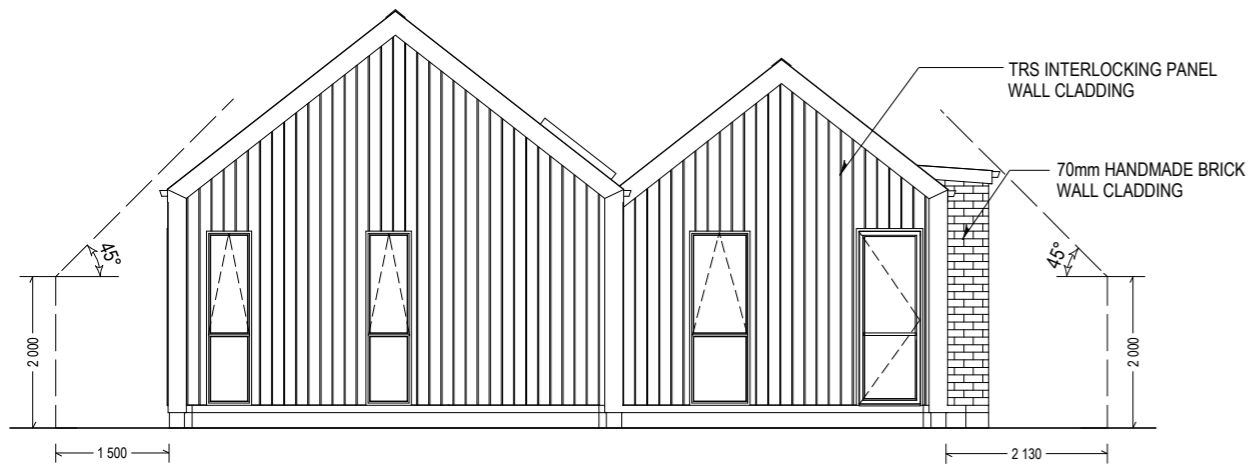


NORTH-EAST ELEVATION

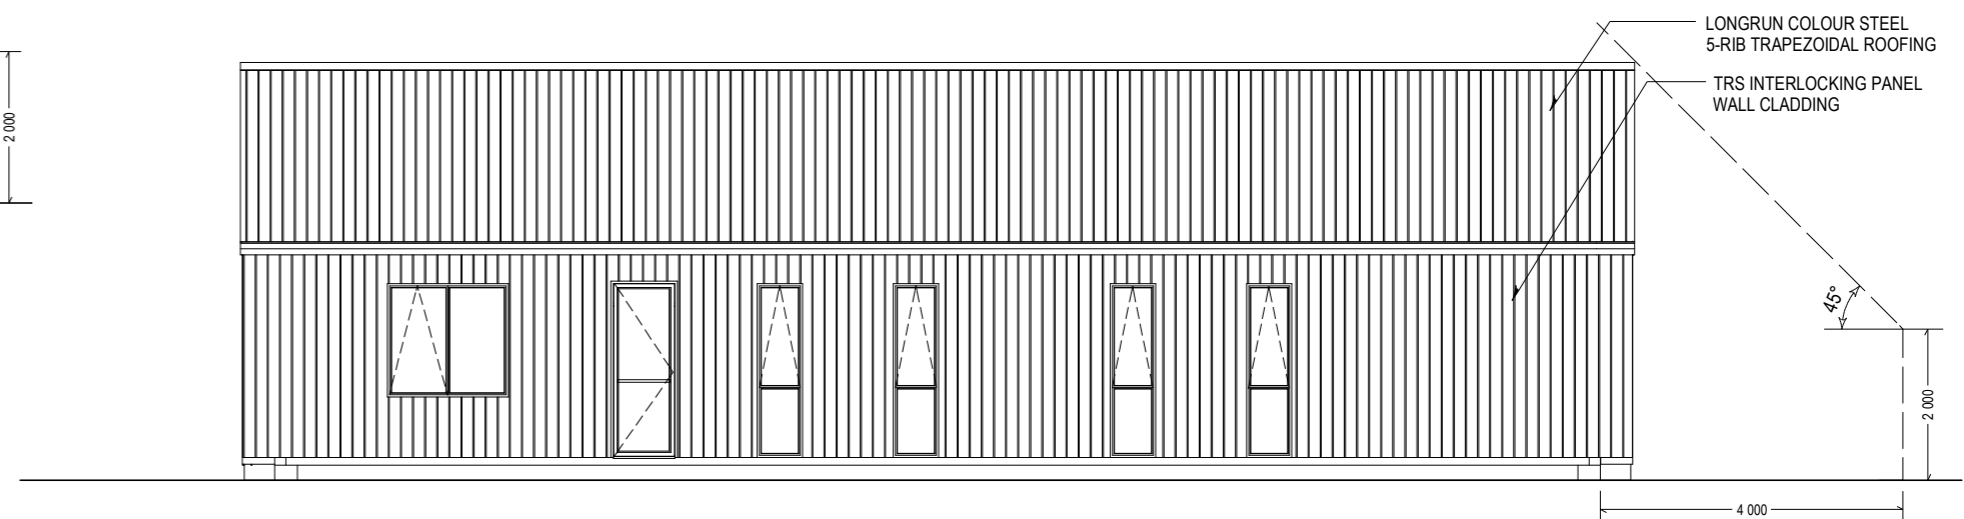

SOUTH-EAST ELEVATION

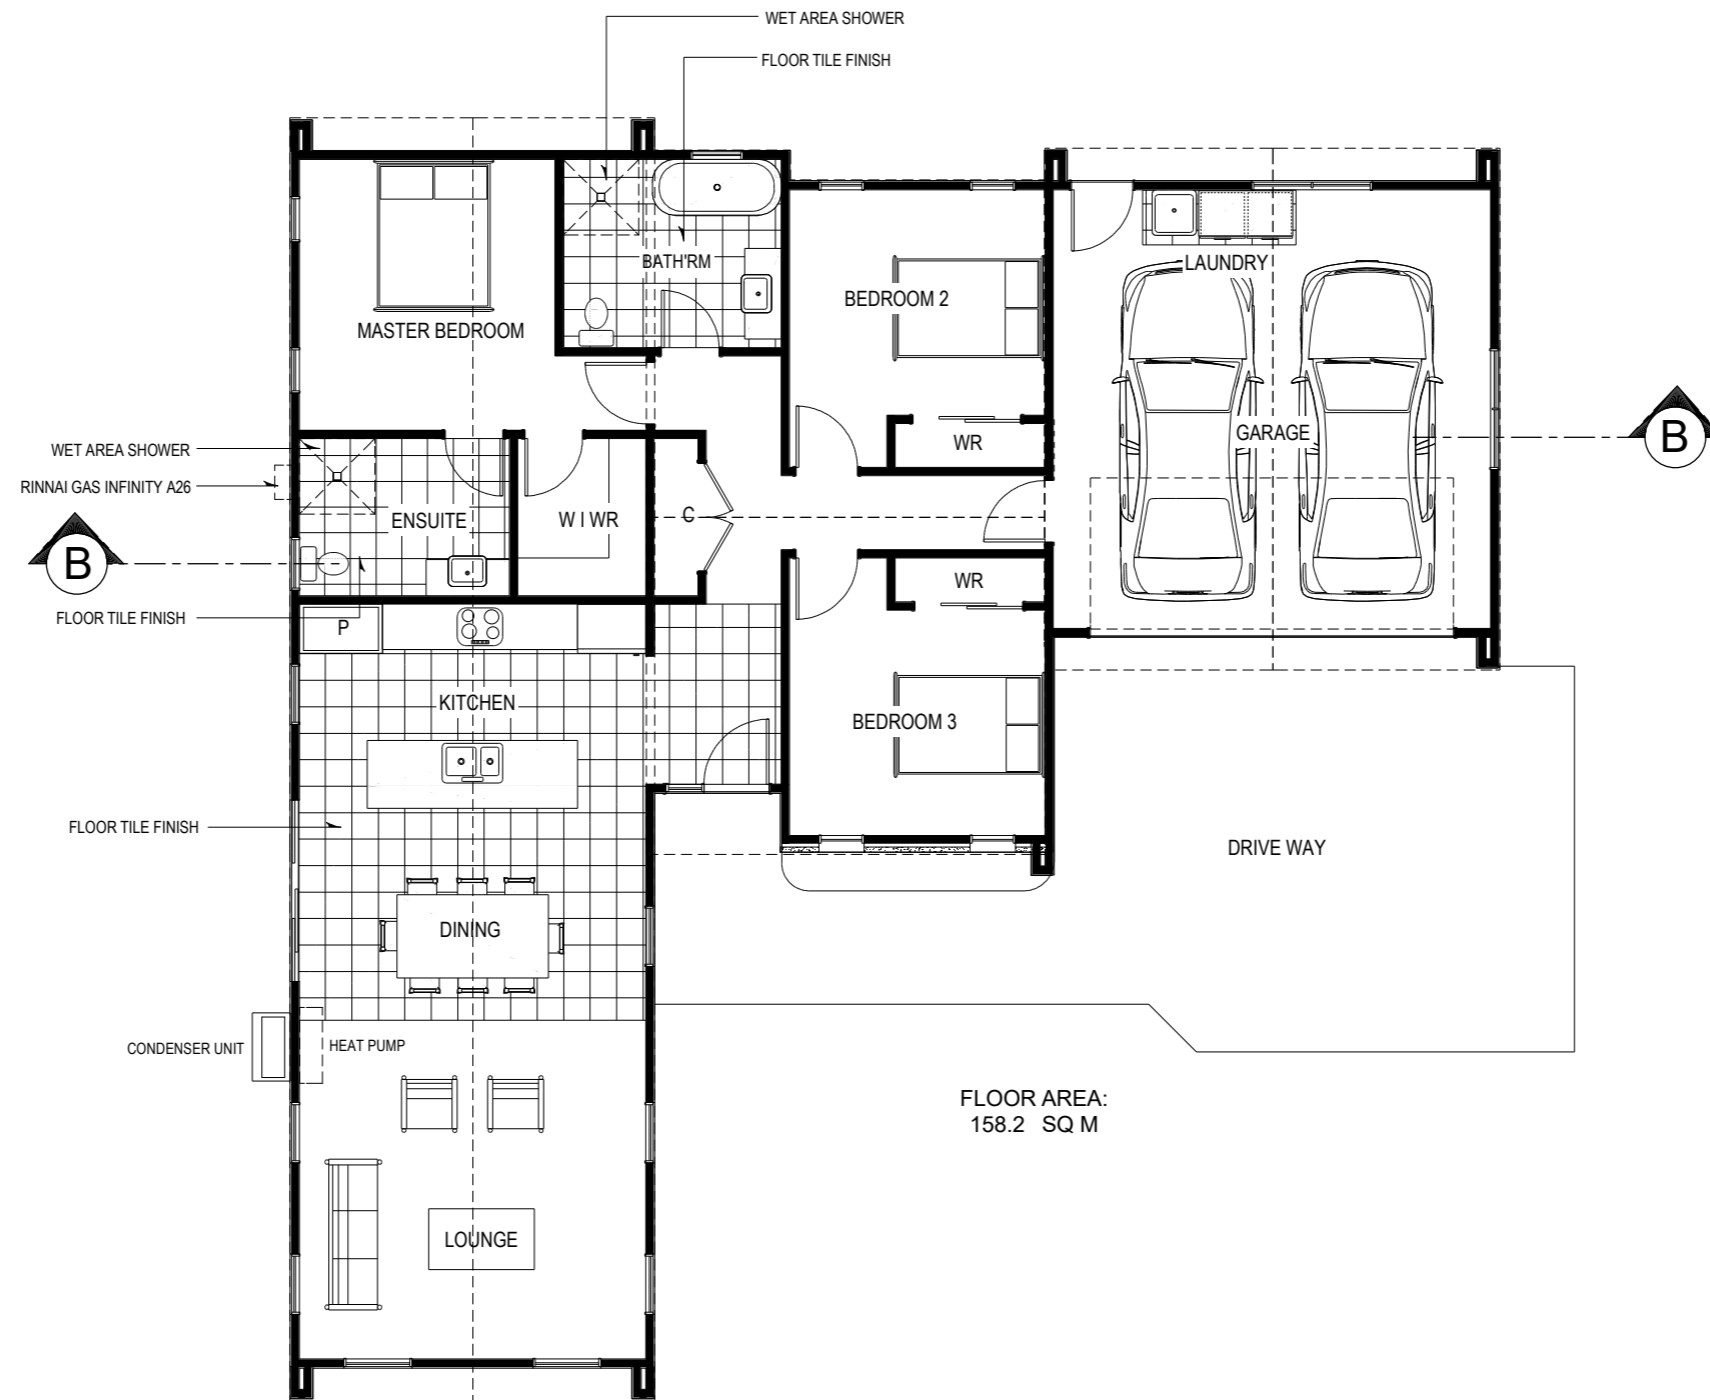


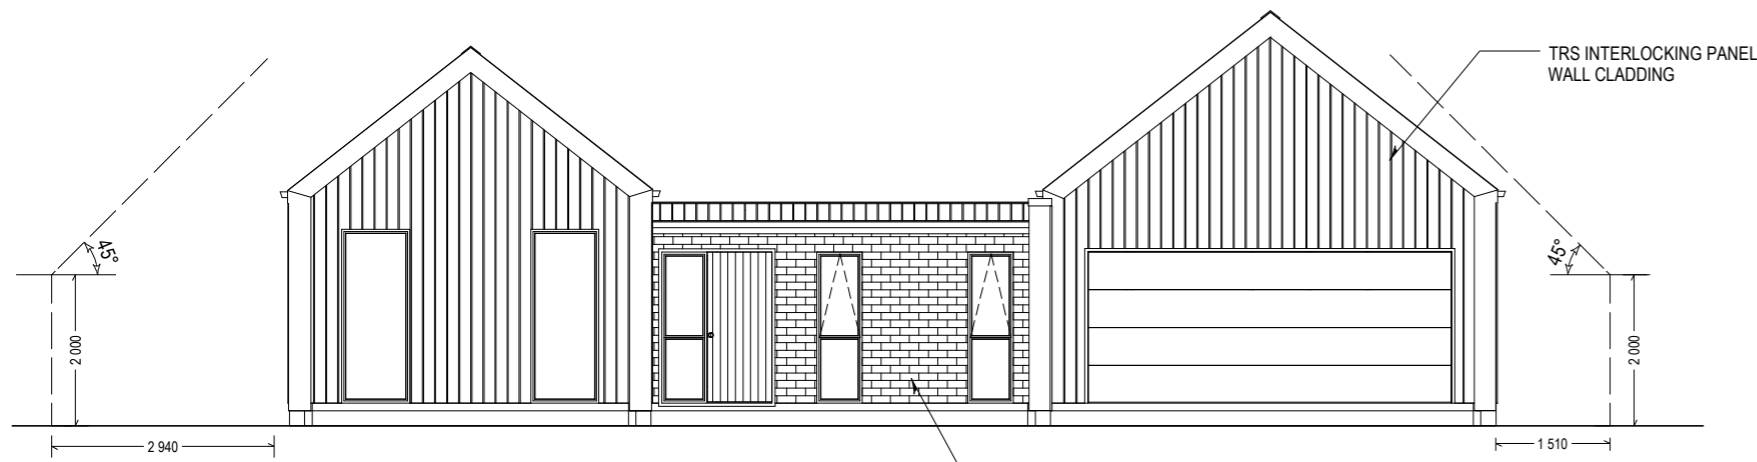

SOUTH-EAST ELEVATION

TRS INTERLOCKING PANEL WALL CLADDING


70mm HANDMADE BRICK WALL CLADDING

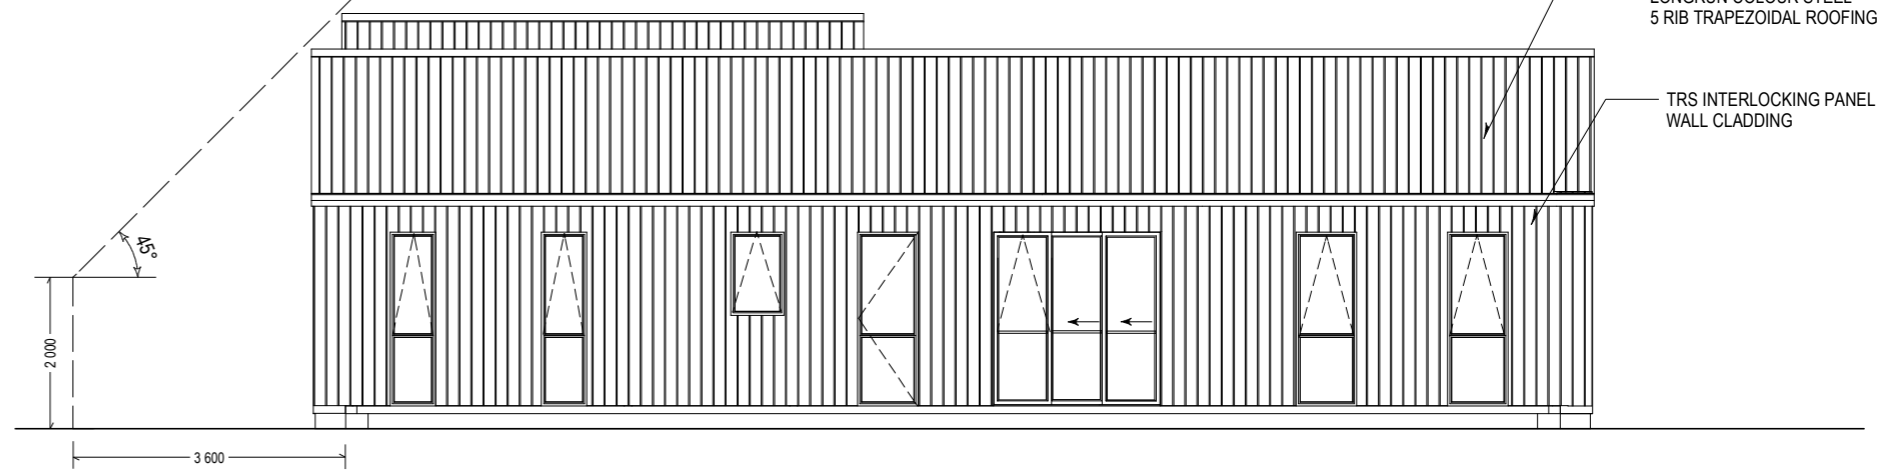

SOUTH-WEST ELEVATION


LONGRUN COLOUR STEEL 5 RIB TRAPEZOIDAL ROOFING

TRS INTERLOCKING PANEL WALL CLADDING

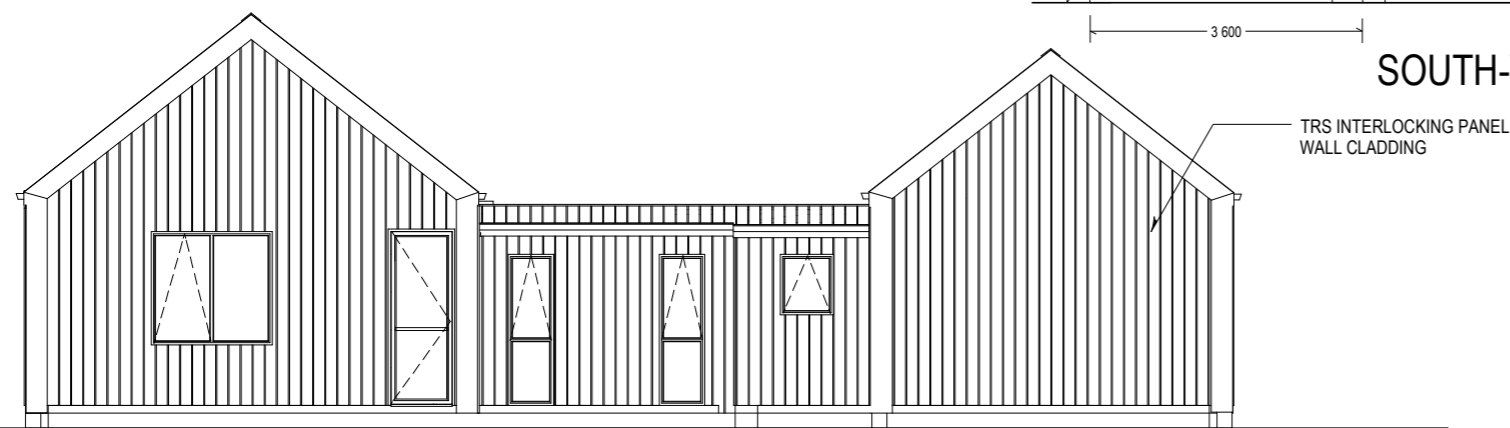

NORTH-WEST ELEVATION


TRS INTERLOCKING PANEL WALL CLADDING

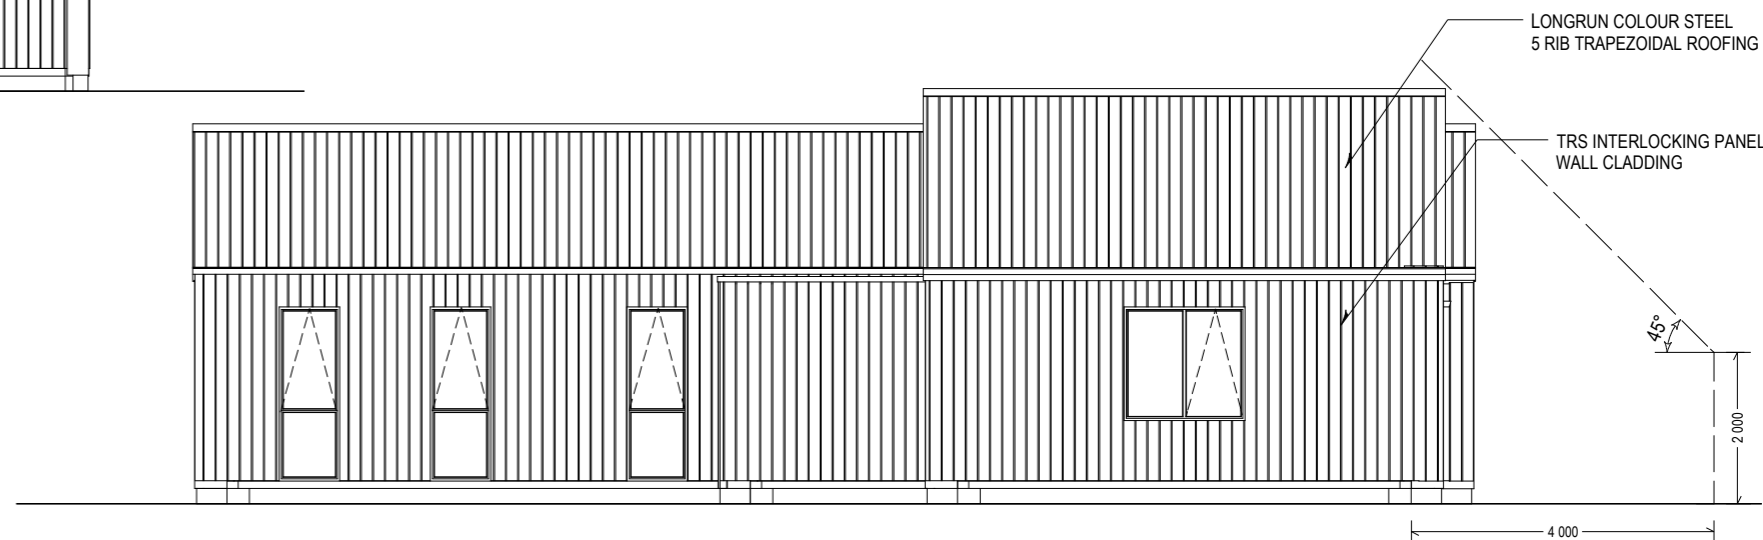


NORTH-EAST ELEVATION

LONGRUN COLOUR STEEL 5 RIB TRAPEZOIDAL ROOFING

TRS INTERLOCKING PANEL WALL CLADDING

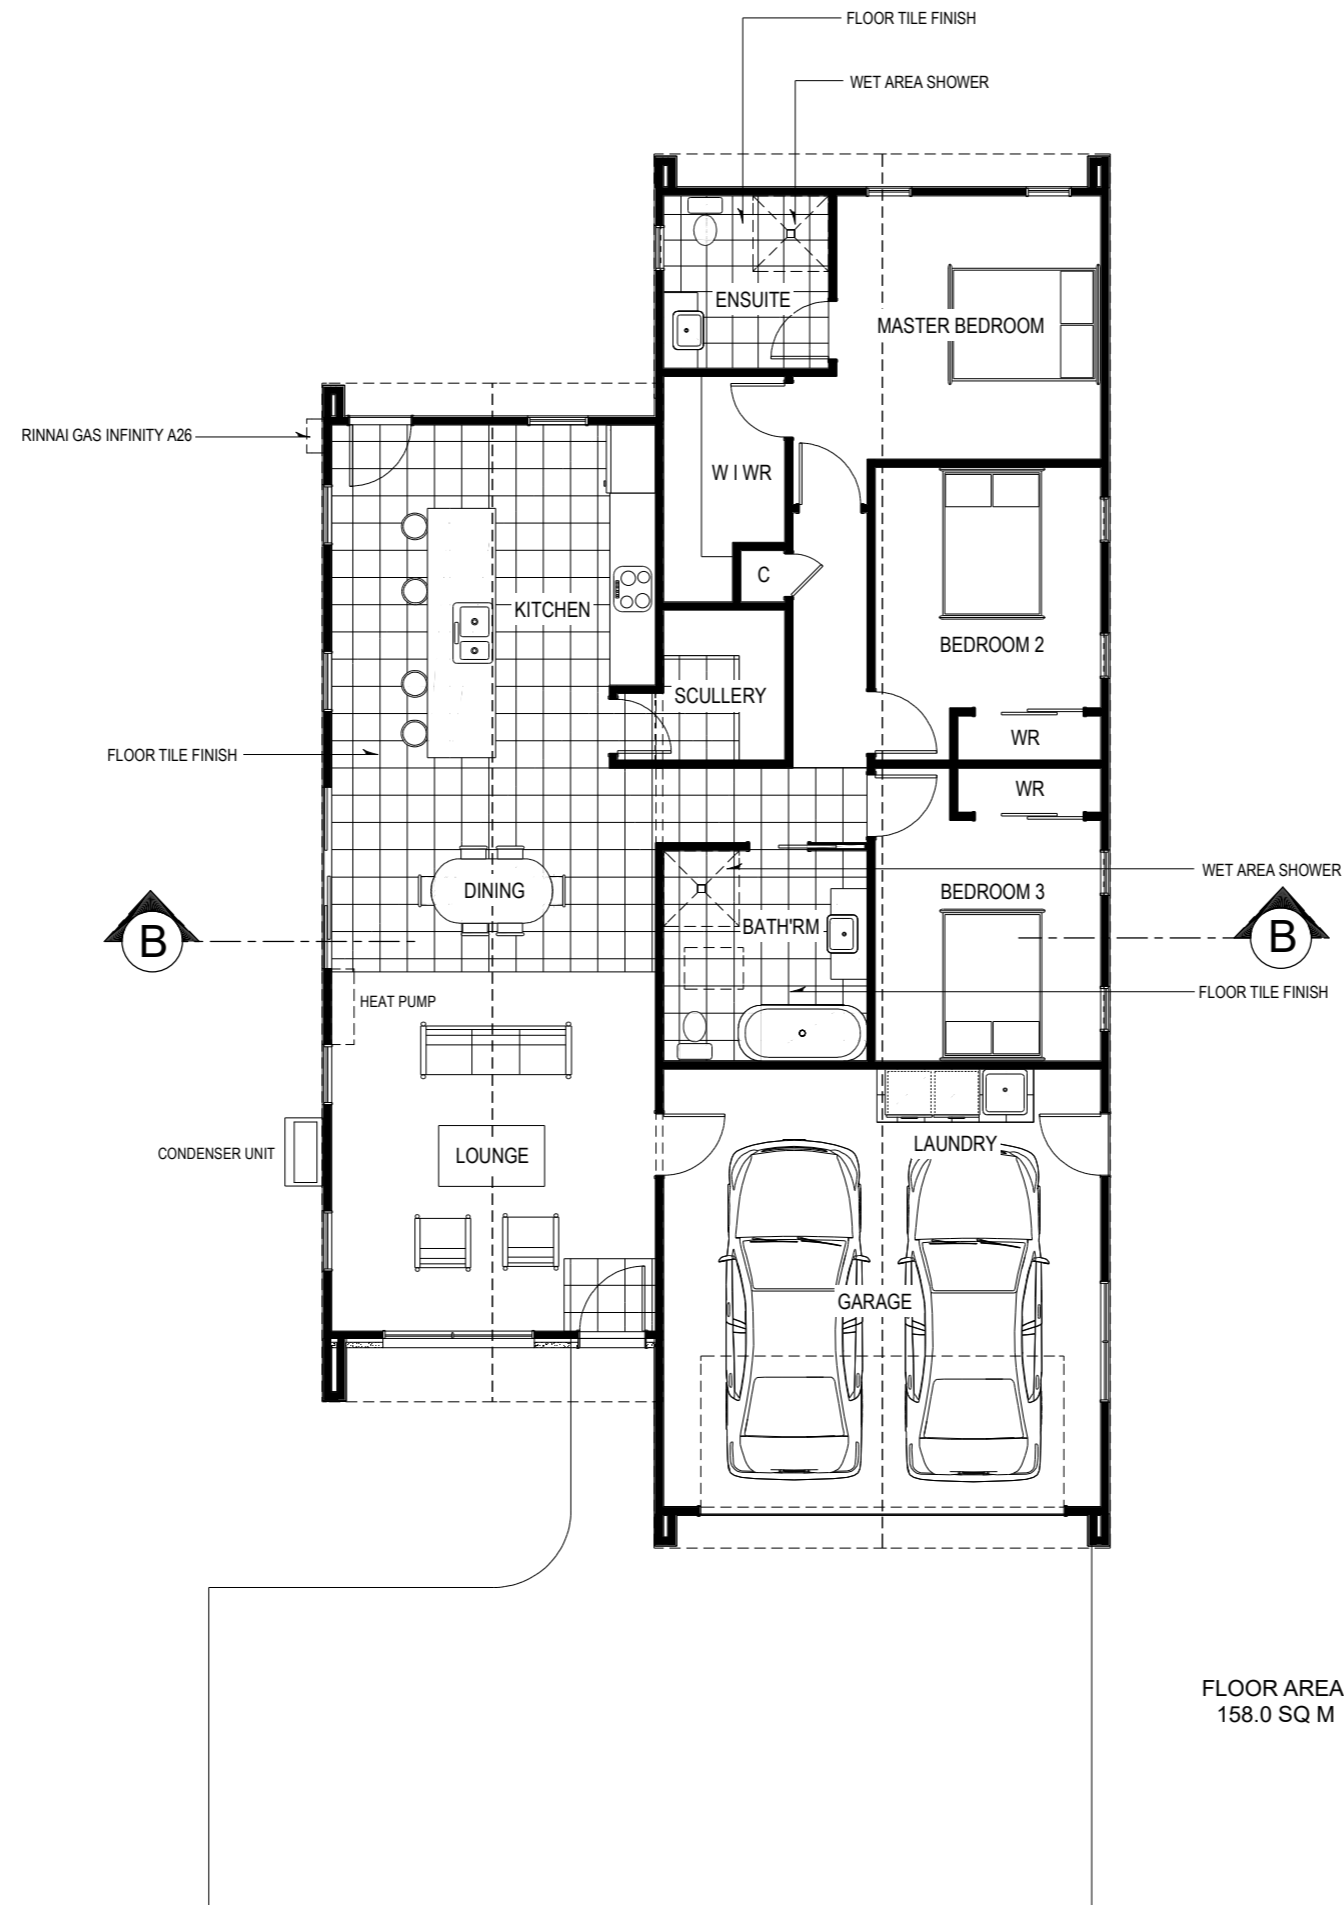


FLOOR AREA:  
158.0 SQ M

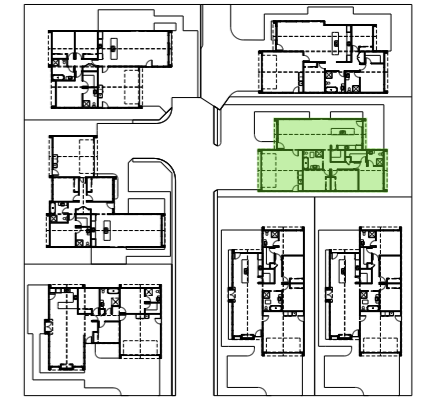





NORTH-WEST ELEVATION

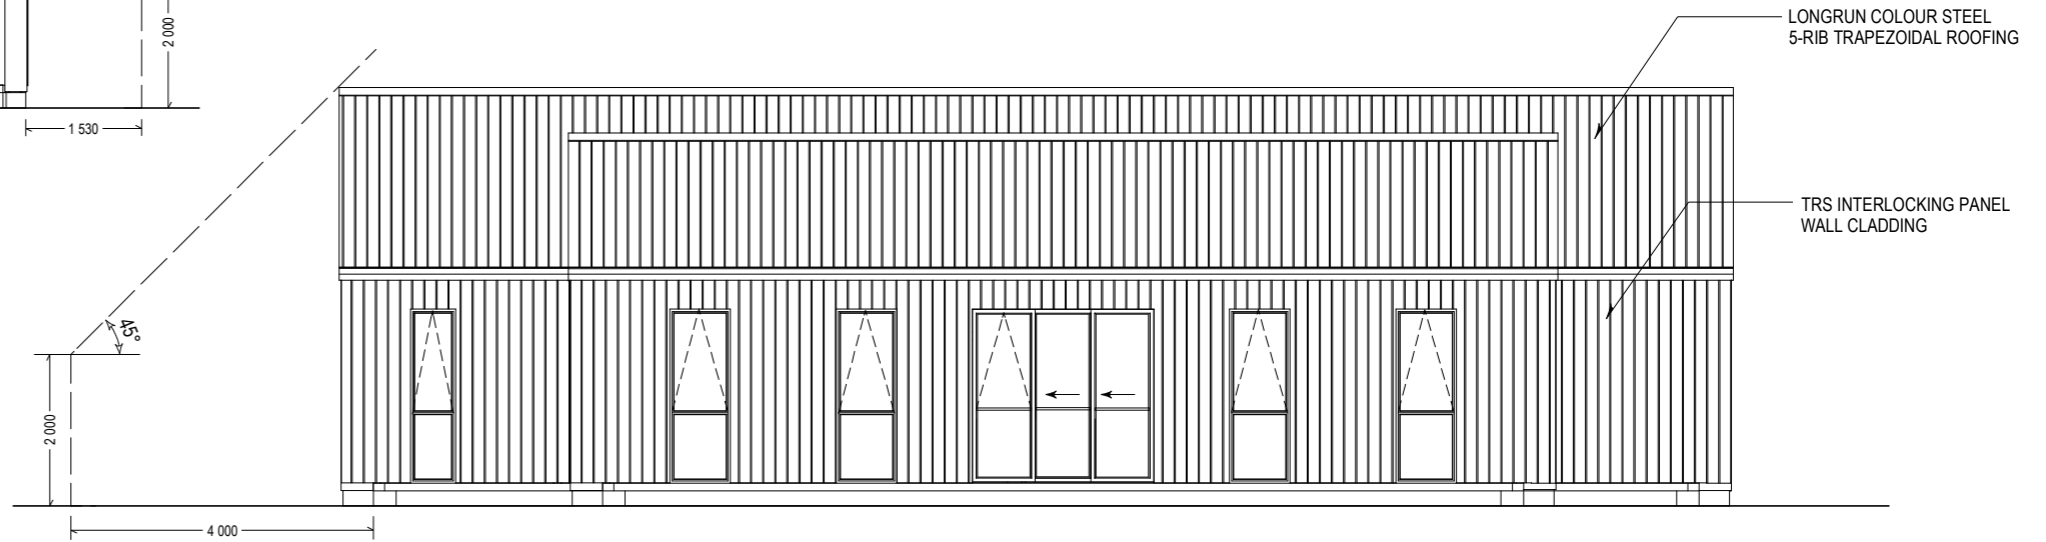


NORTH-EAST ELEVATION

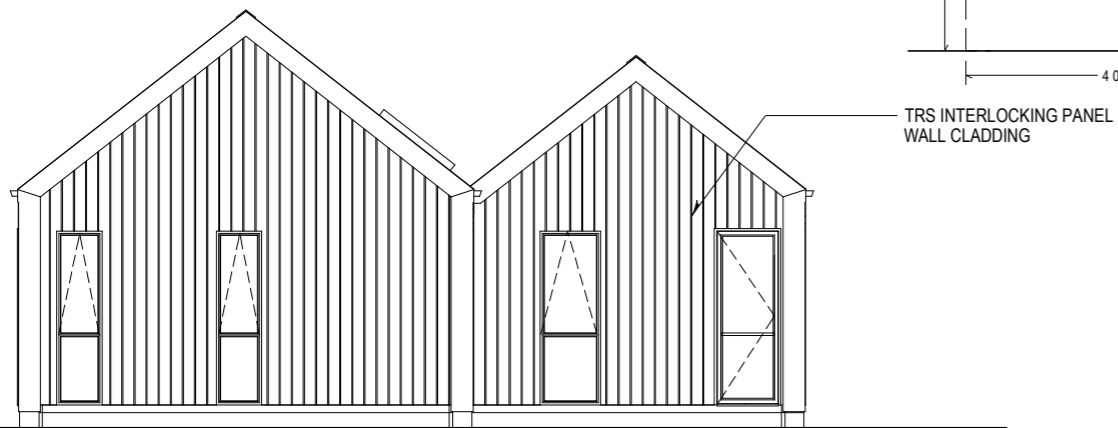


SOUTH-EAST ELEVATION

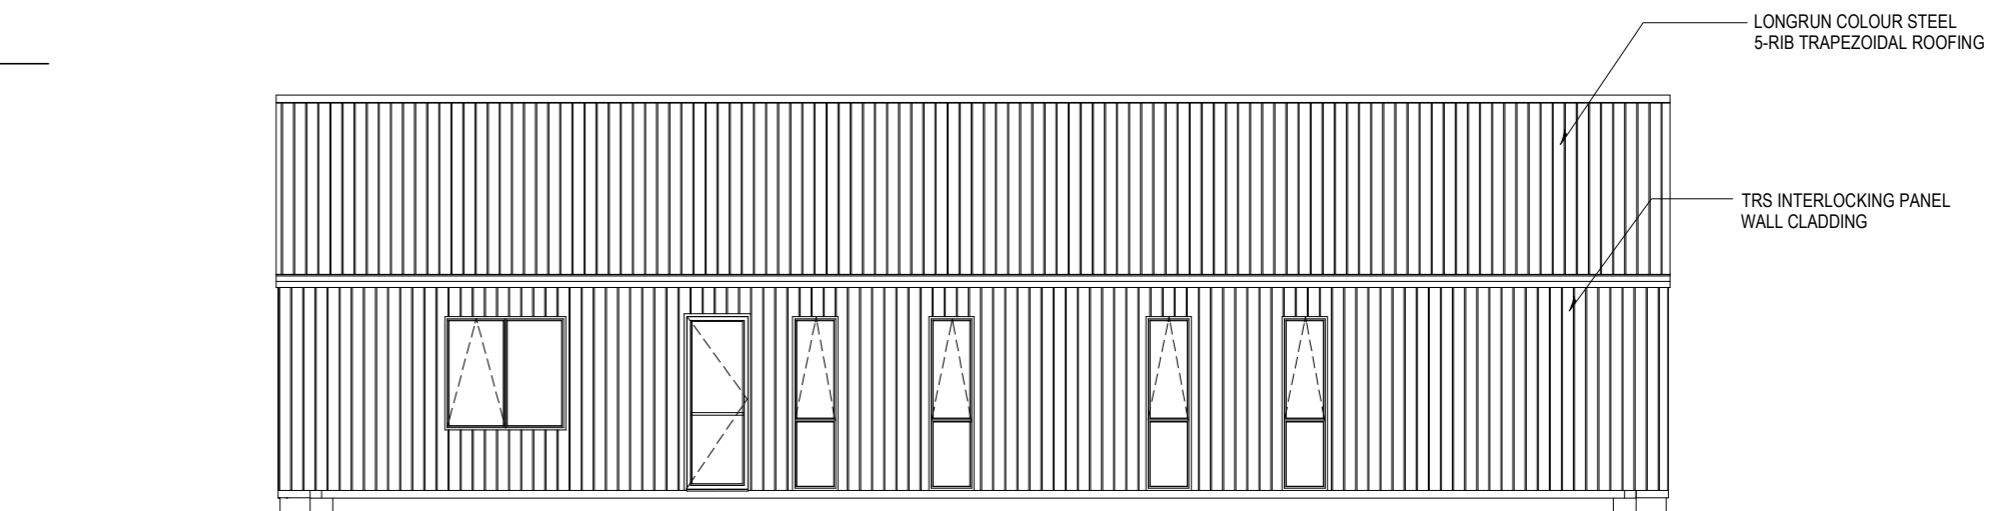


SOUTH-WEST ELEVATION

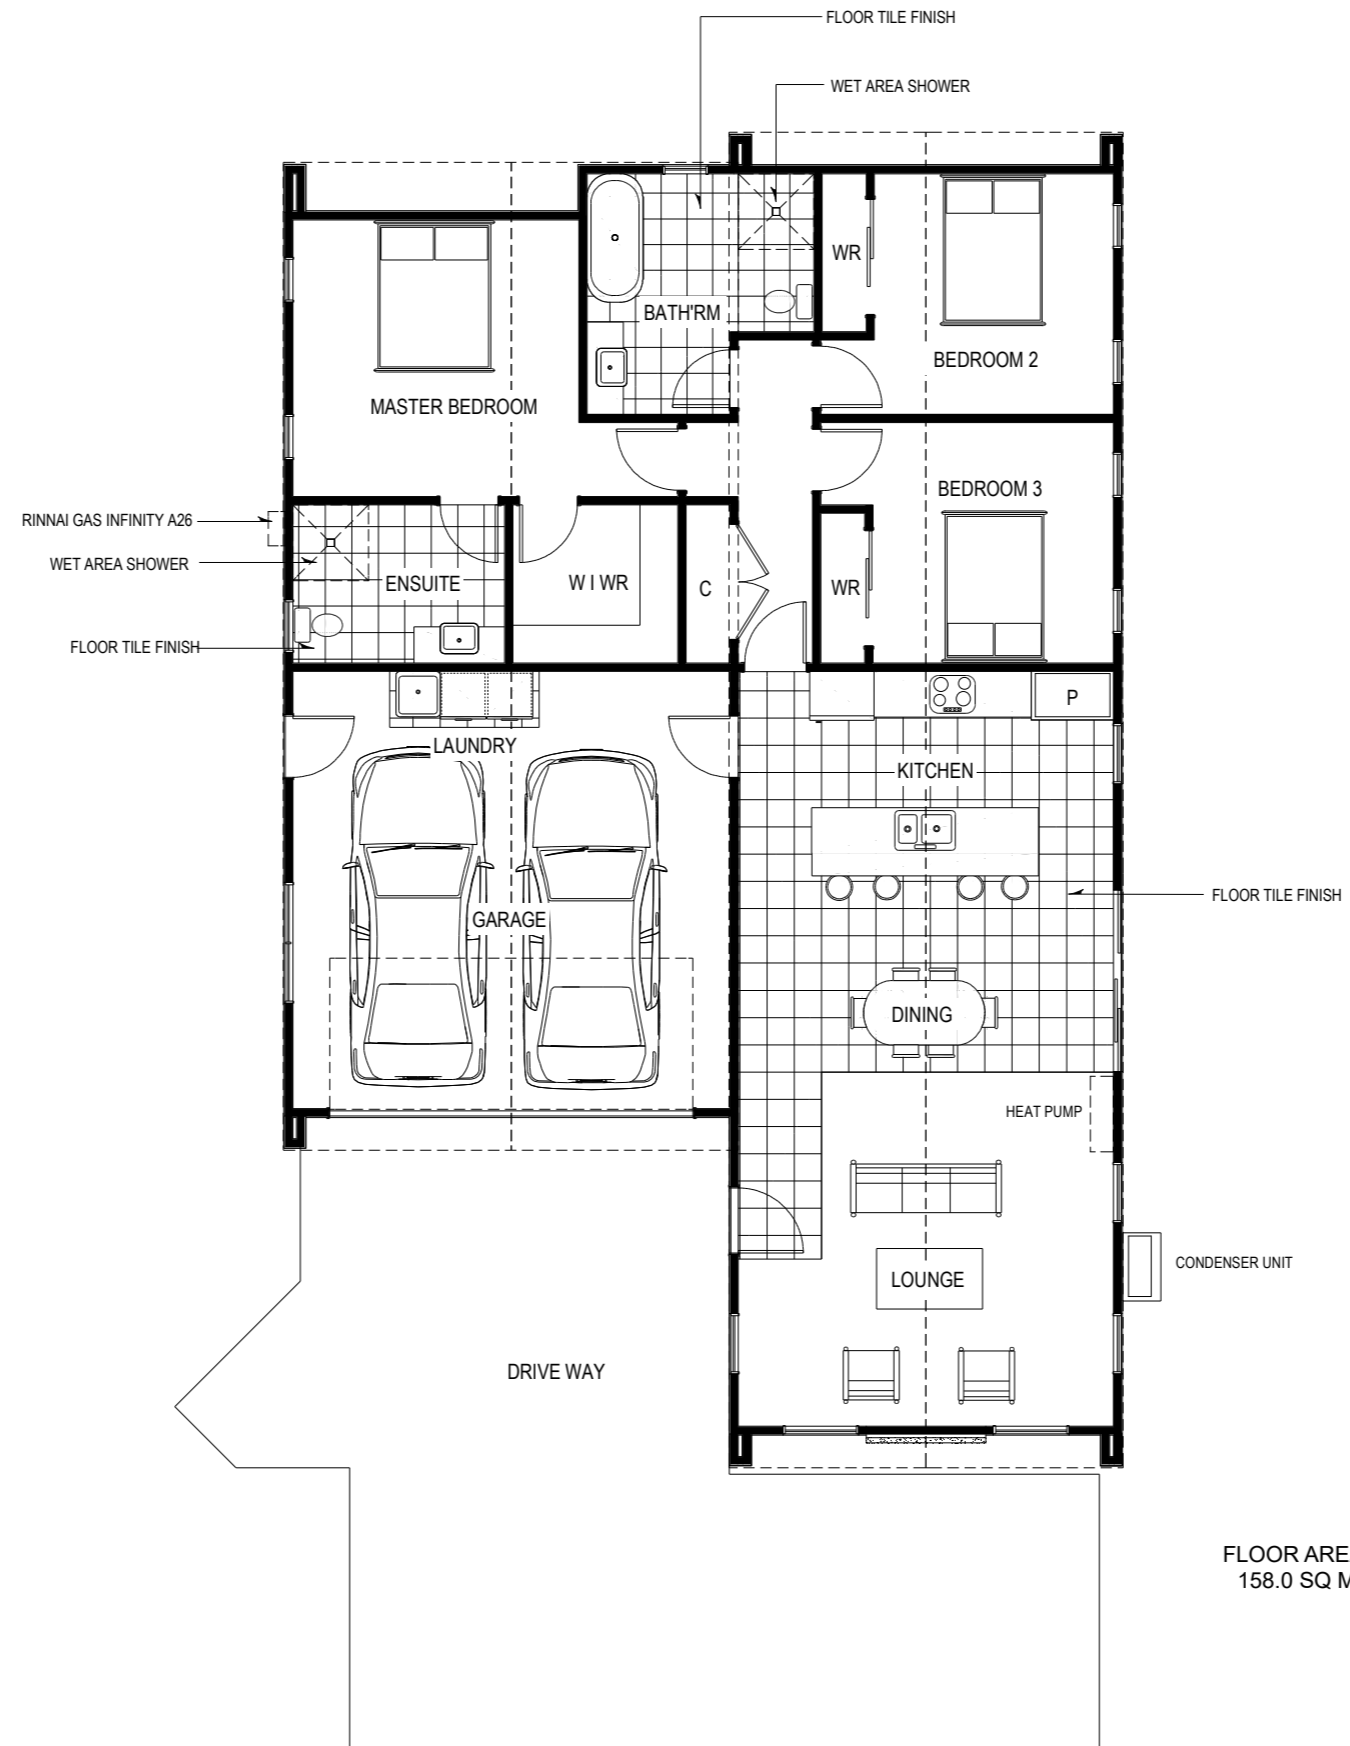


FLOOR AREA:  
158.0 SQ M

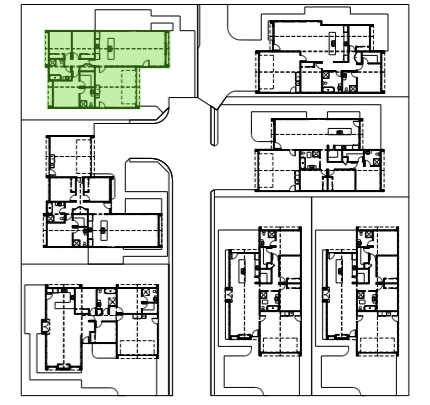


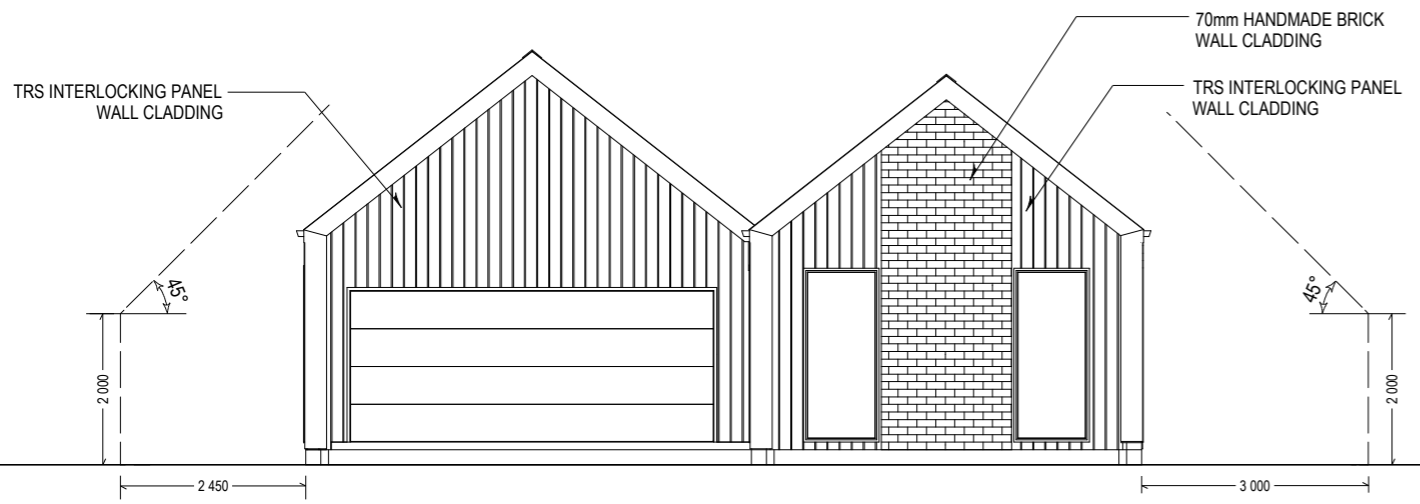


SOUTH-EAST ELEVATION

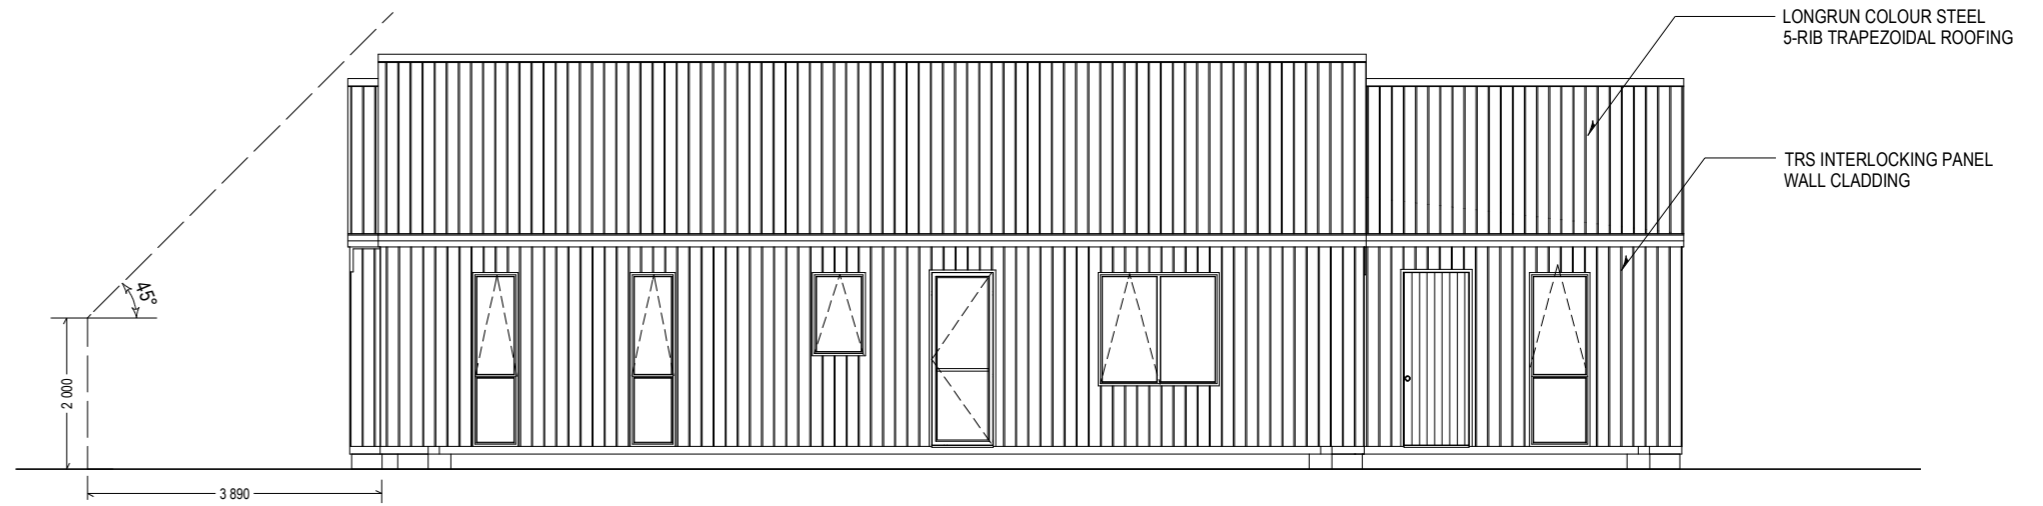



SOUTH-WEST ELEVATION

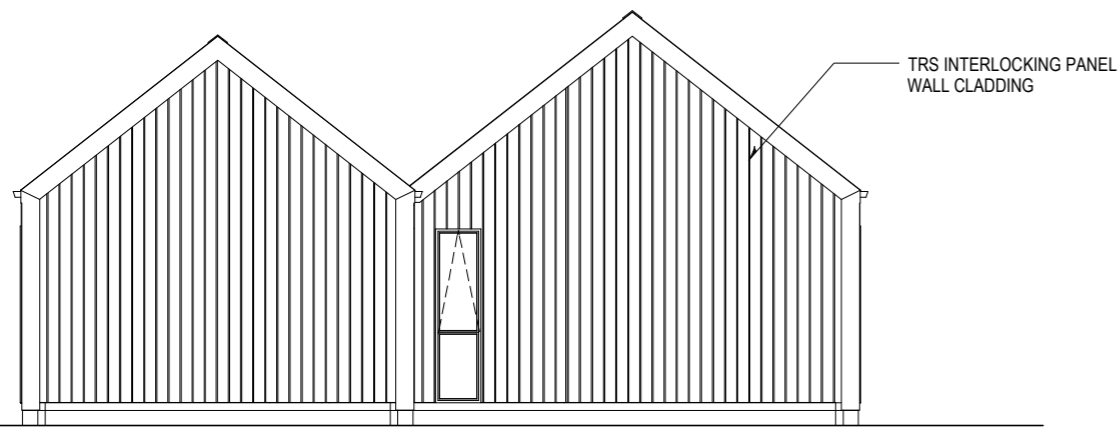


NORTH-WEST ELEVATION

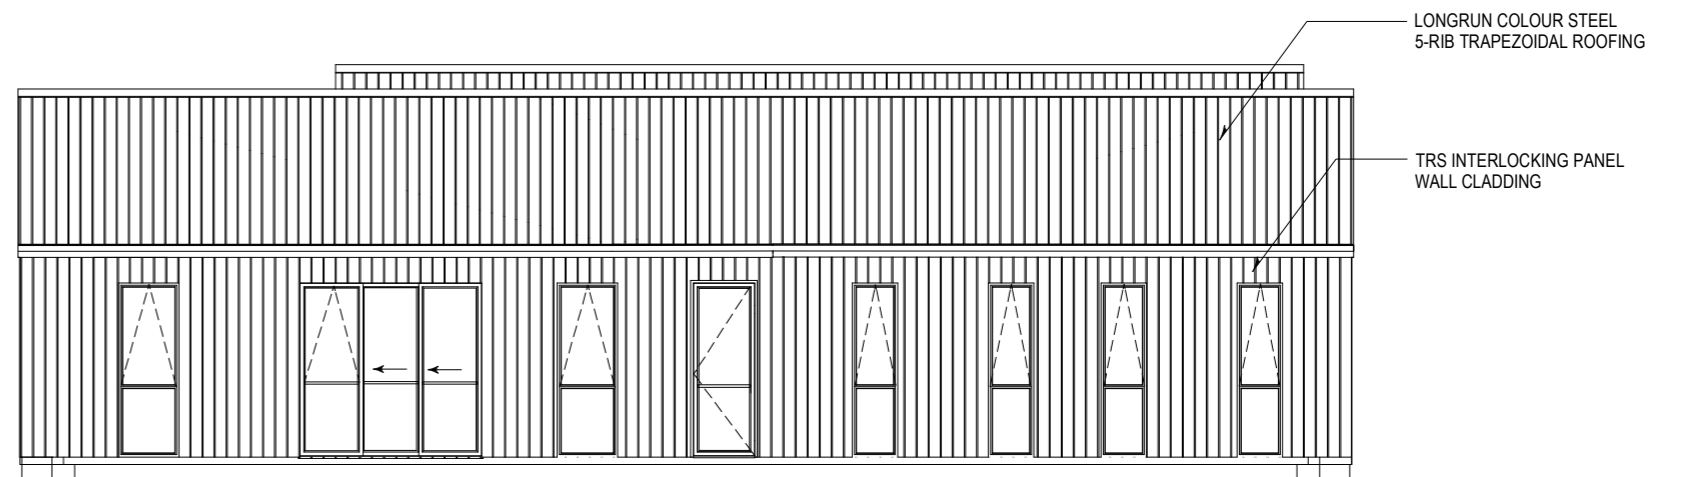


NORTH-EAST ELEVATION

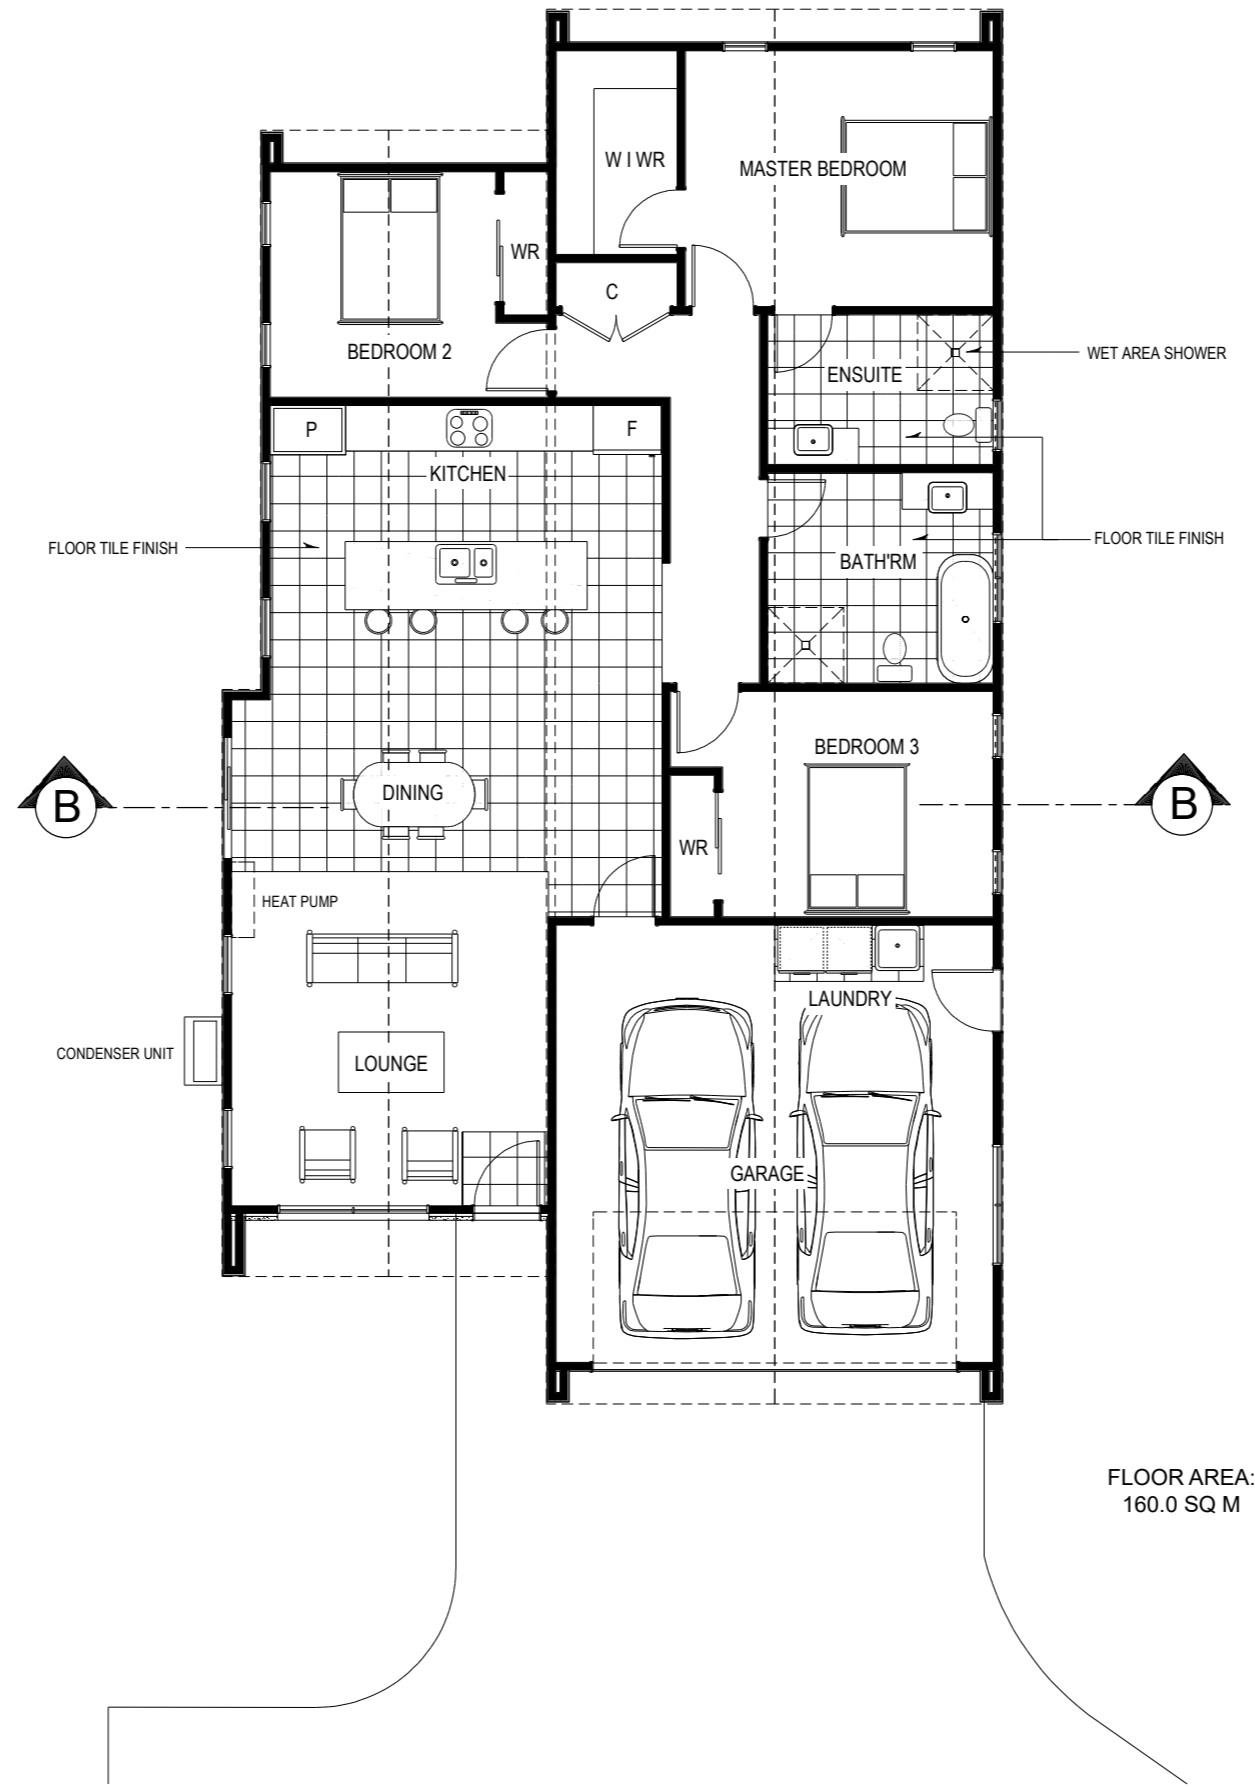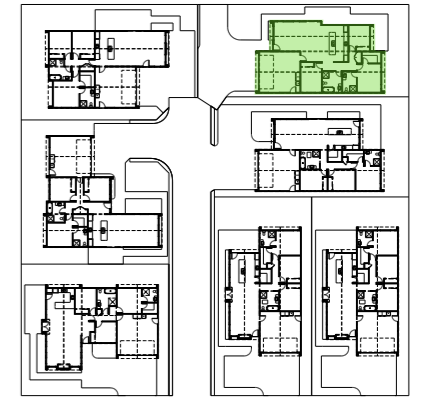


FLOOR AREA:  
160.0 SQ M

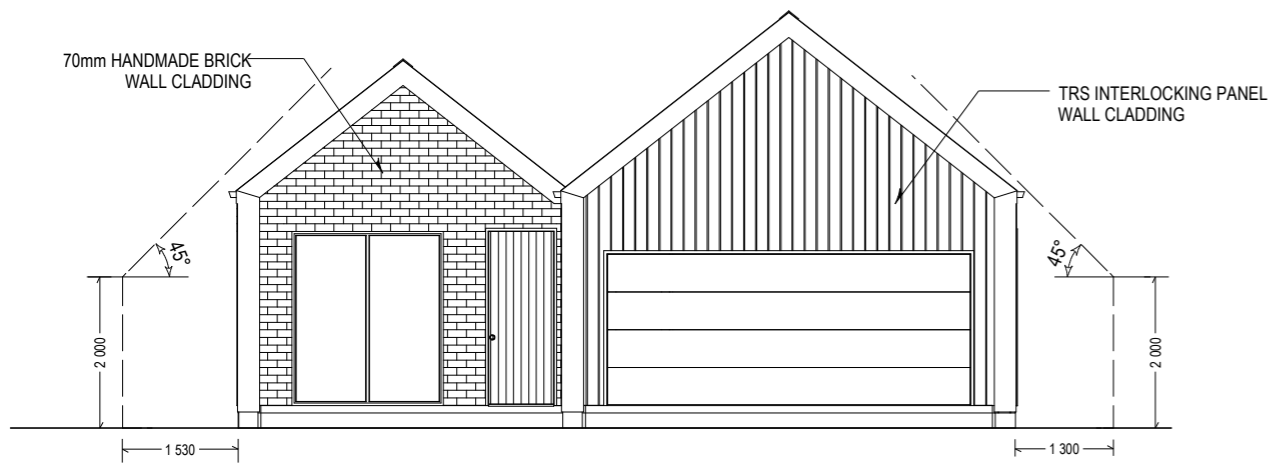


NORTH-WEST ELEVATION

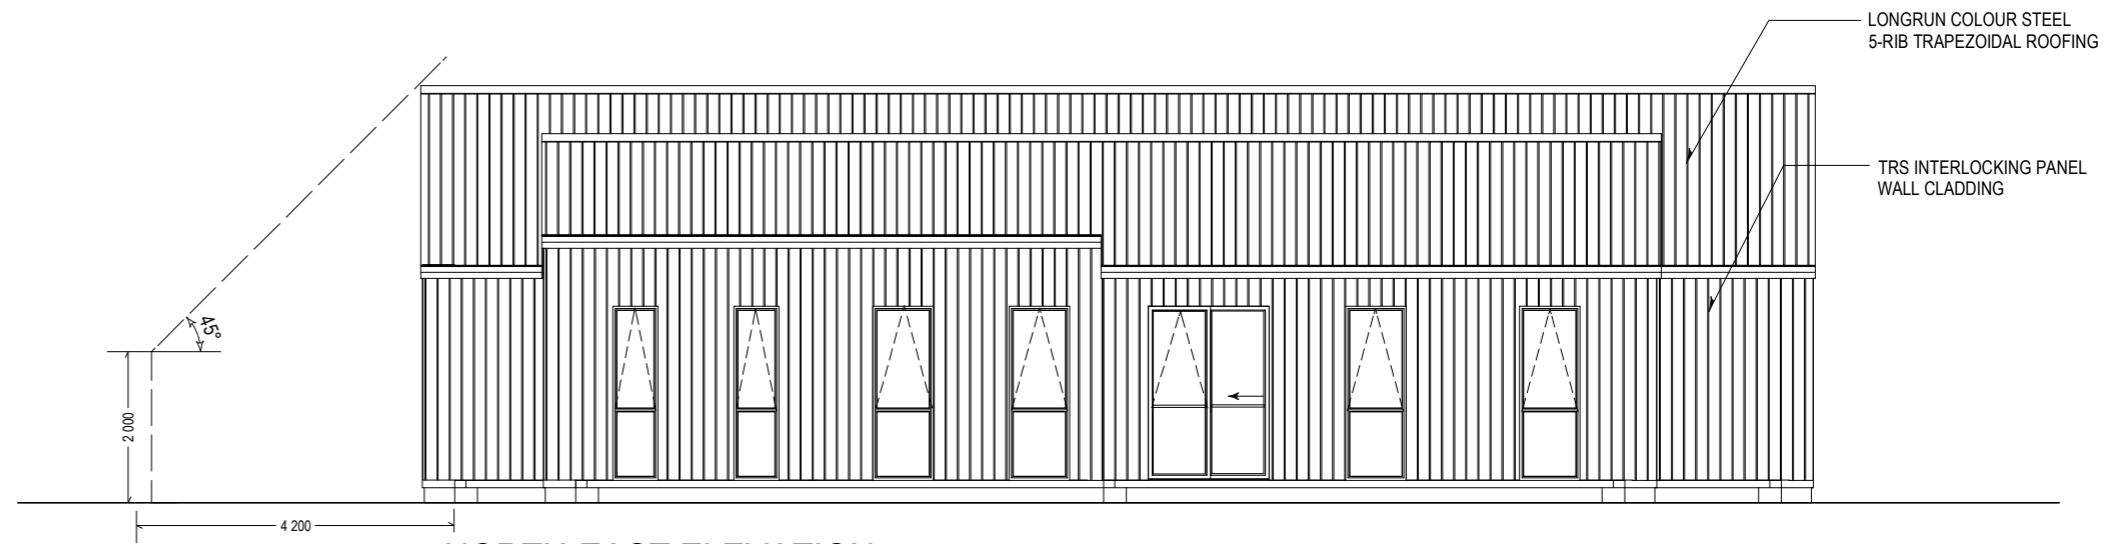

NORTH-EAST ELEVATION

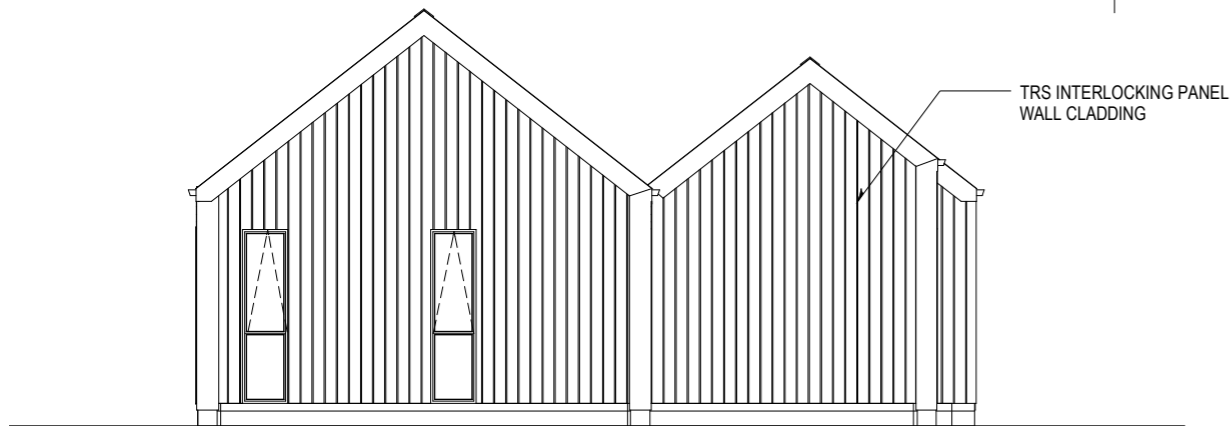

SOUTH-EAST ELEVATION

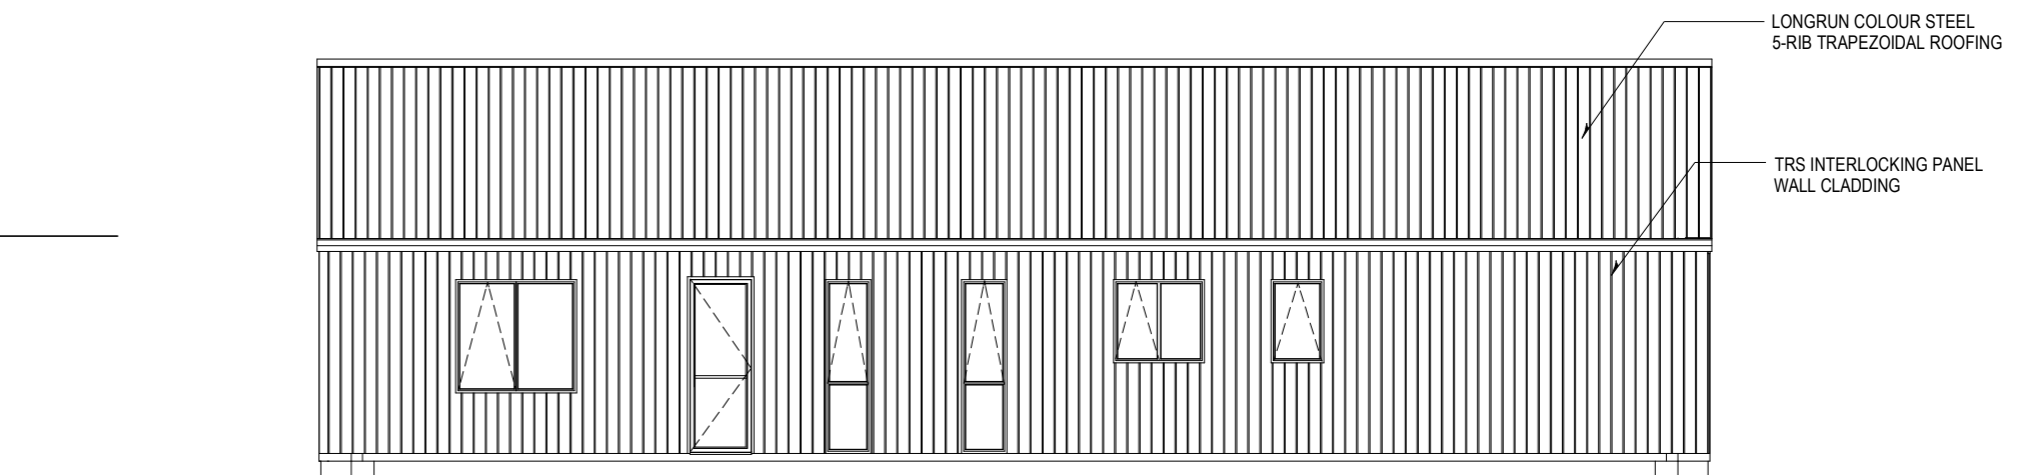

SOUTH-WEST ELEVATION